




LAKESIDE ACRES

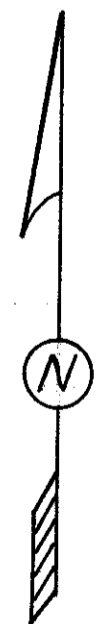

For Tax Purposes Only

Prepared by
Oil & Gas Information Service
 P.O. Box 3810
 Charleston, WV 25338

LEGEND


Property line	—	Original lot line	- - - - -
Edge of pavement or roadway	—	Deed lot number	(15)
Corporation line	—	Parcel or index number	(16)
District line	—	Improvement	o
County line	—	Railroad	—+—
State line	—	Scaled dimension	(5)
Land hook	—	Deed dimension	(D)
Water	~ ~ ~	Calculated area	(C)

REVISIONS

OGIS	4-25-91	J.E.B.
	10-1-97	J.E.B.

RESTRICTION

KEY MAP

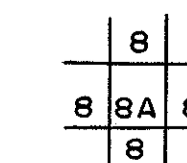

COUNTY OF TAYLOR

OFFICE OF ASSESSOR

GRAFTON, W.VA.

KNOTTVILLE DIST.

SHEET NO. 8 A

Date, Aerial Photography:
 Photo No:

Date, Map: 4-25-91
 Scale: 1"=100'