


125
145 146

146 147

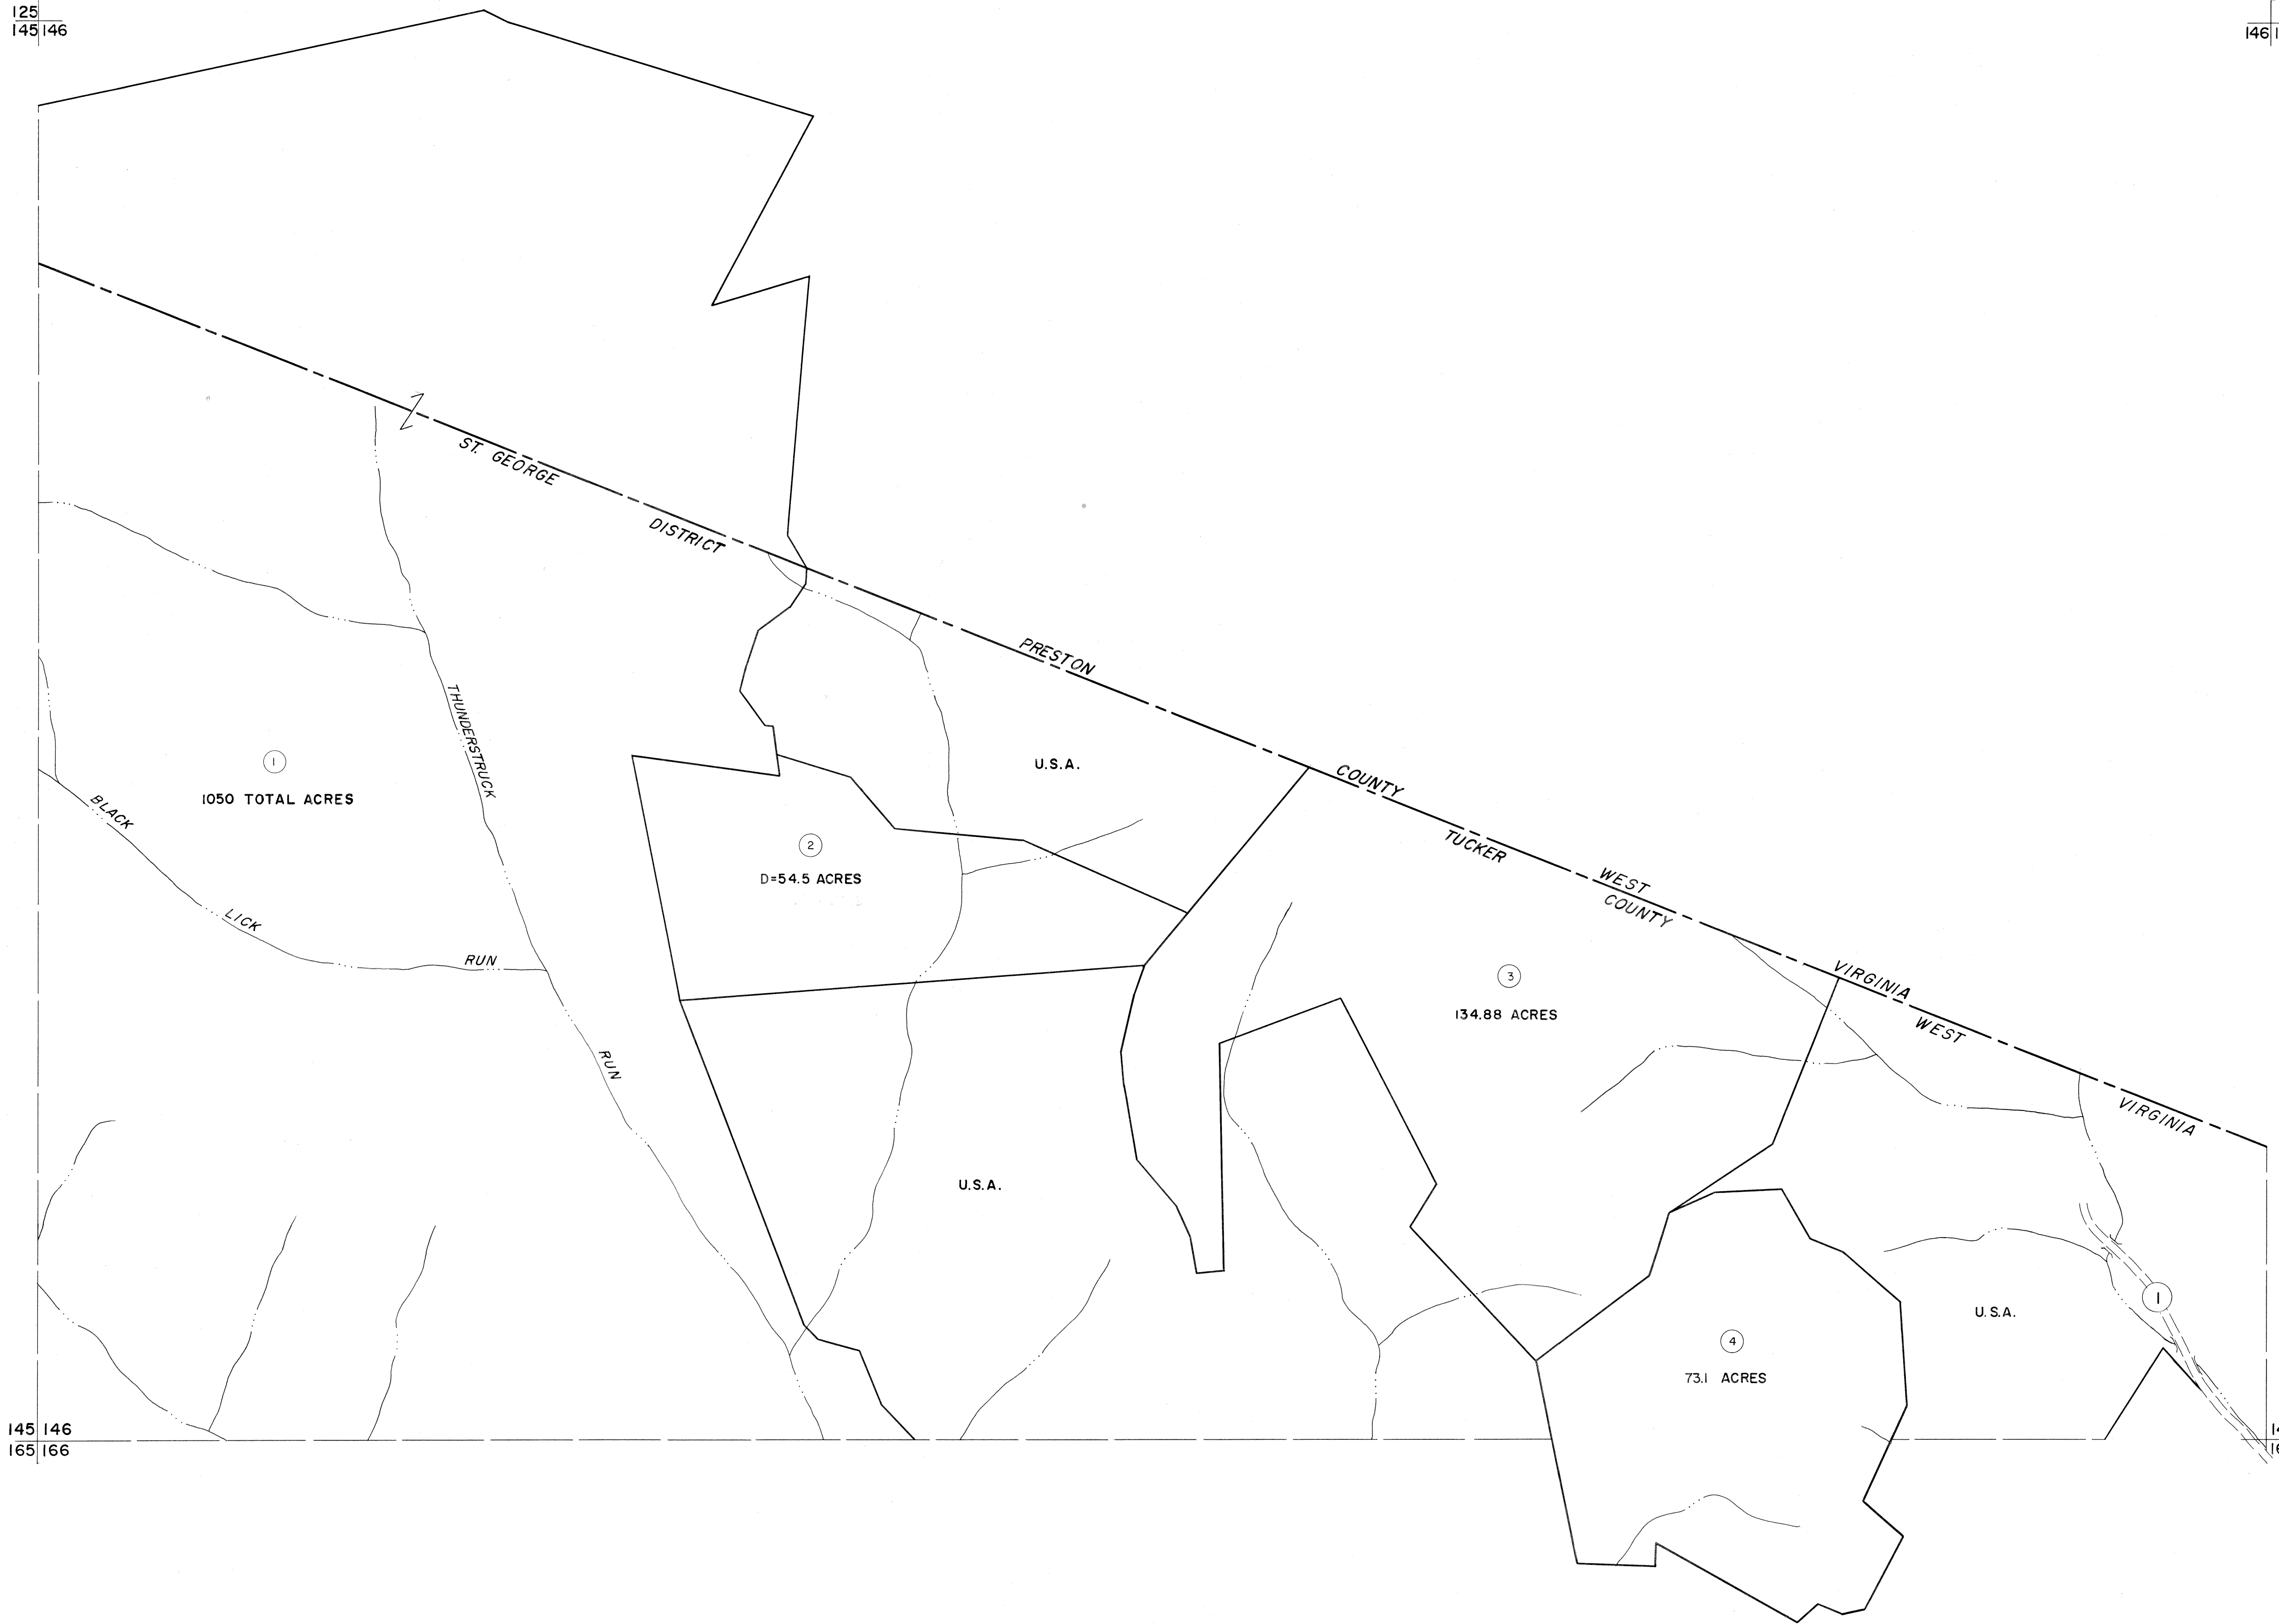

145 146
165 166

147
167

For Tax Purposes Only

Prepared by
MICHAEL BAKER, JR., INC.
Consulting Engineers
Rochester, Pennsylvania


Legend

Property line	—	Original lot line	- - - - -
Edge of pavement or roadway	- · - · -	Deed lot number	(15)
Corporation line	- · - · -	Parcel or index number	(9)
District line	- · - · -	Improvement	o
County line	- · - · -	Railroad	+

Revisions

1	OGIS	1/6/91	DSH	10
2	OGIS	3-19-92	TL	11
3				12
4				13
5				14
6				15
7				16
8				17
				18
				19
				20
				21
				22
				23
				24

KEY MAP

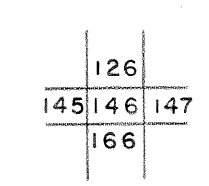

TUCKER COUNTY
STATE OF WEST VIRGINIA
Office of Assessor

DISTRICT
ST. GEORGE

SHEET NO: 146

Date, Aerial Photography: November, 1961 Date, Map: Dec. 1962
Photo No: Scale: 1" = 400'