


172
191 192

172 173
192 193

191 192
211 212

192 193
212 213

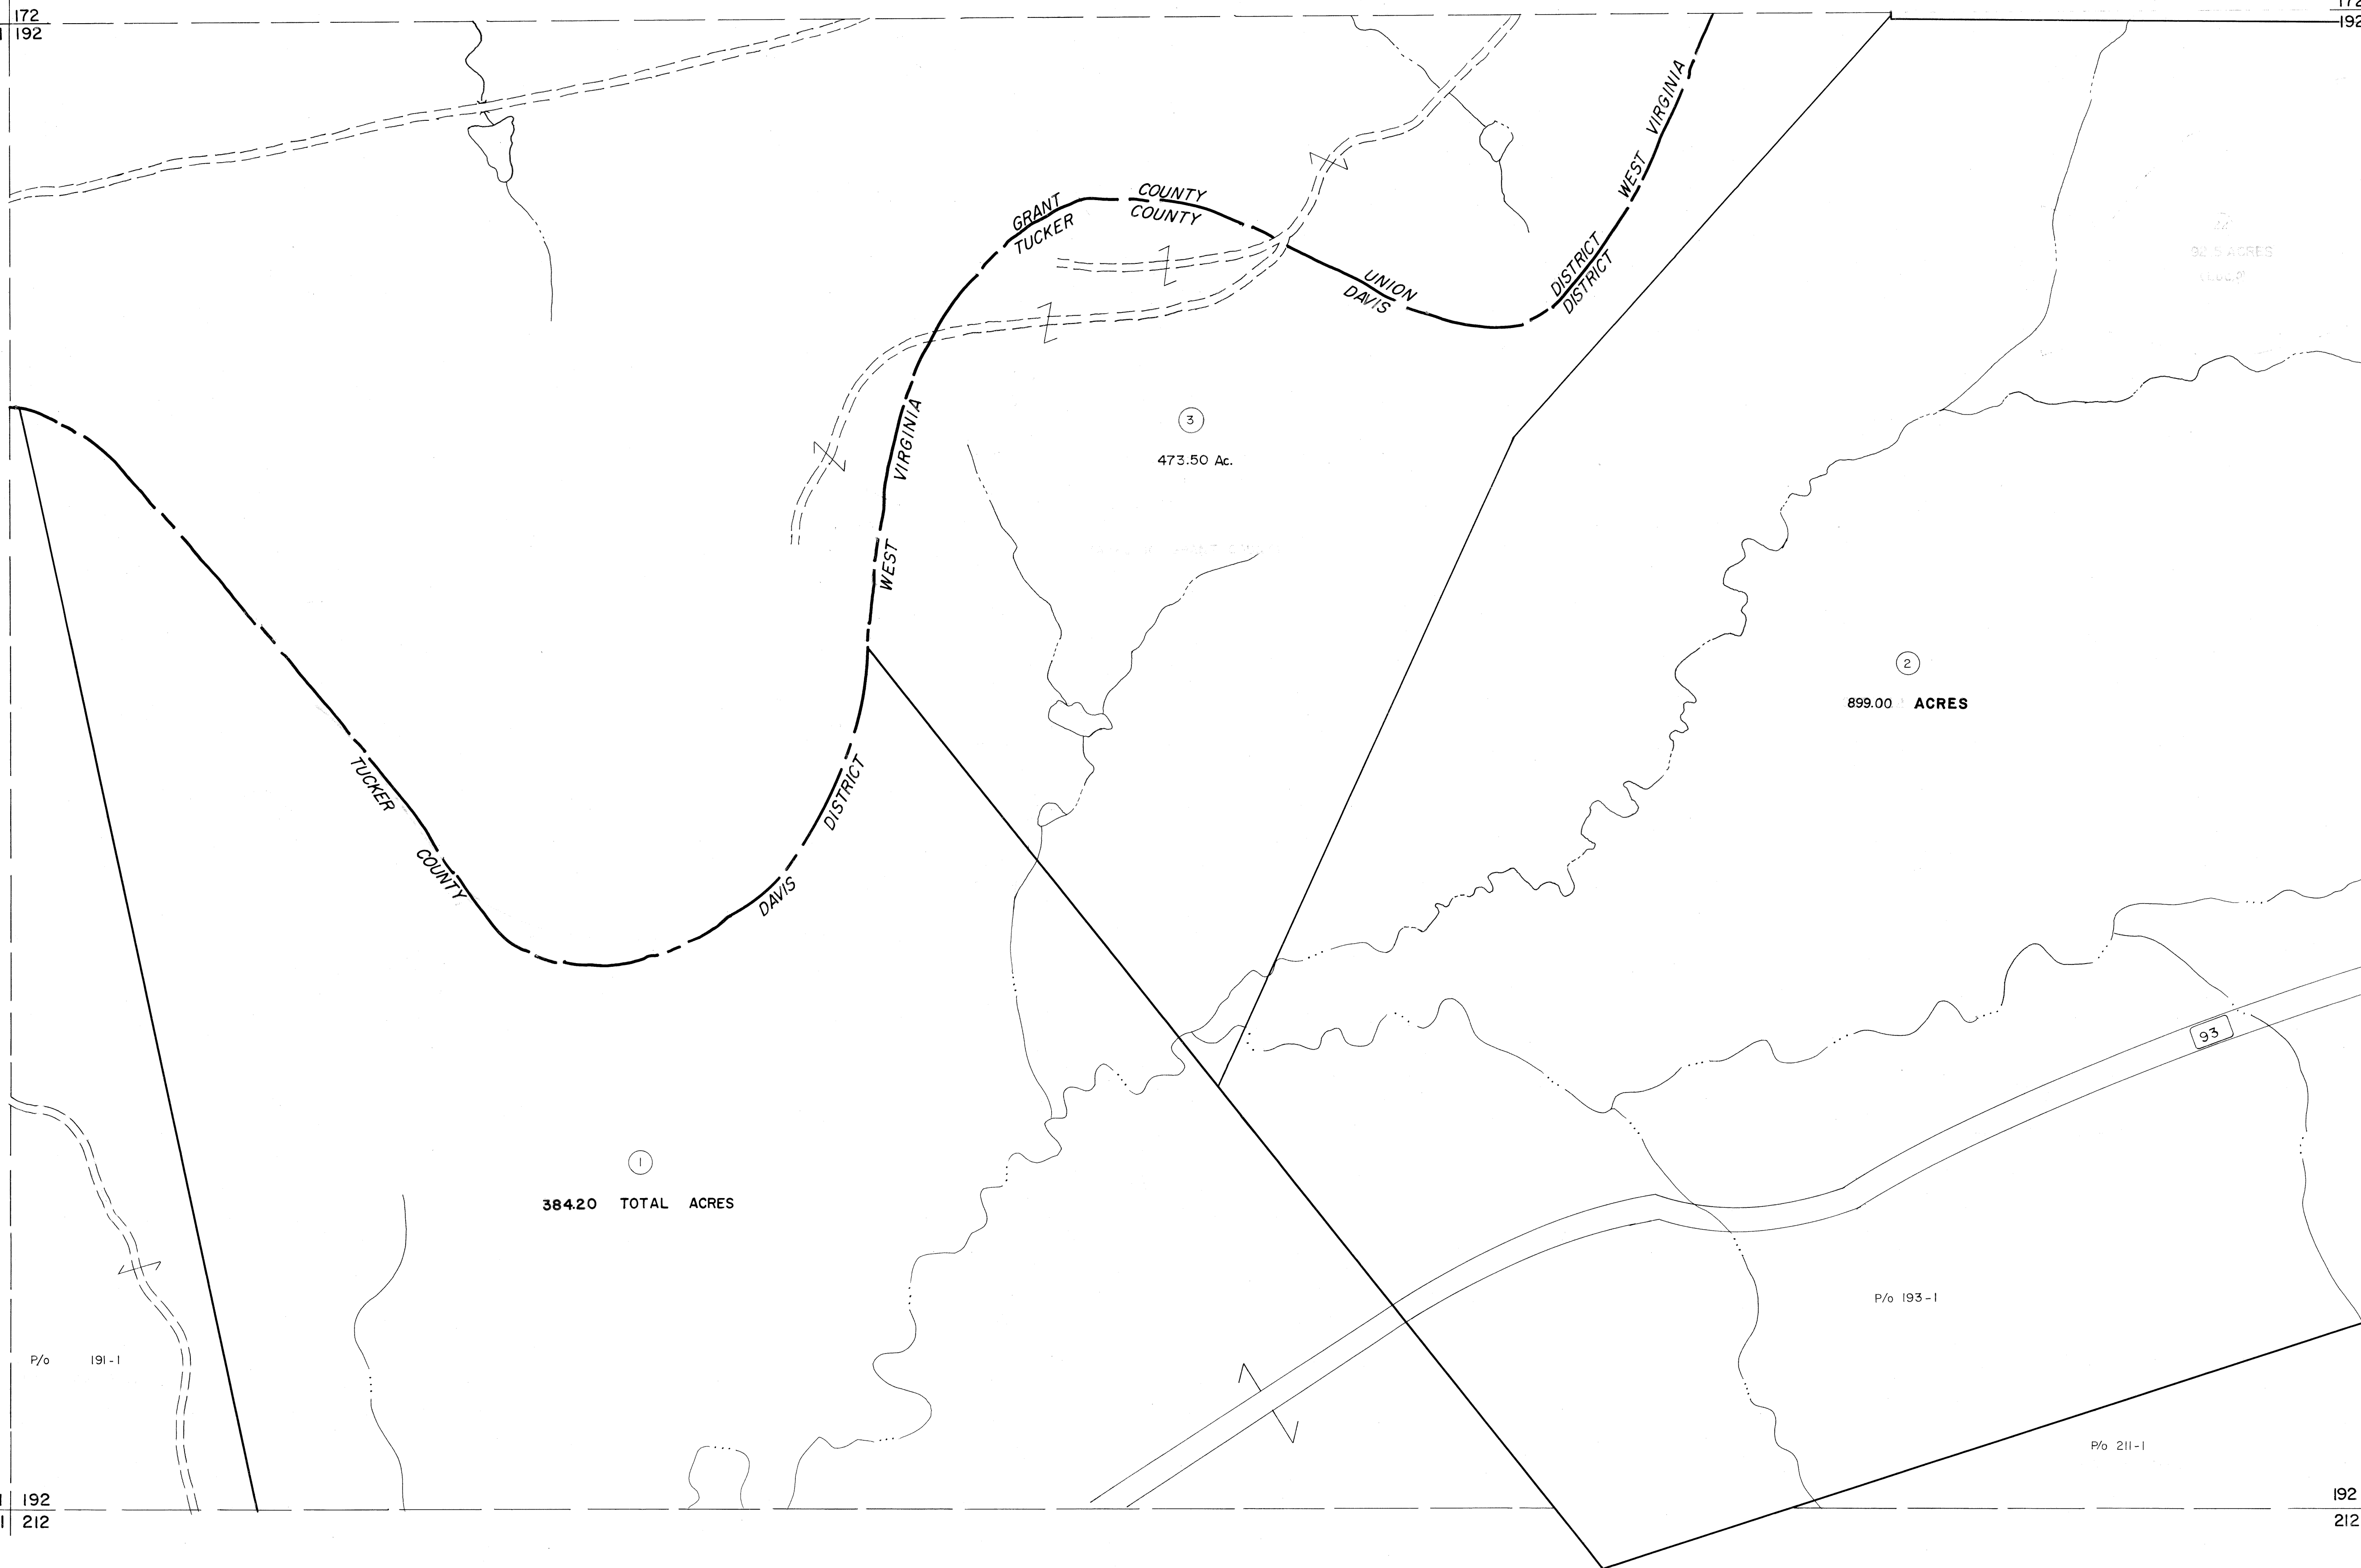

For Tax Purposes Only

Prepared by
MICHAEL BAKER, JR., INC.
Consulting Engineers
Rochester, Pennsylvania


Legend

Property line	---	Original lot line	---
Edge of pavement or roadway	---	Deed lot number	(15)
Corporation line	---	Parcel or index number	(99)
District line	---	Improvement	o
County line	---	Railroad	---

Revisions

1	July 1983	RL	9	17
2	7-8-84	L.E.S.	10	18
3	REV TO 7-1-86	NCS	11	19
4	Revised to 7-1-87		12	20
5	OGIS 12/30/90	DSH	13	21
6	OGIS 1/25/93	DSH	14	22
7	OGIS 4-95	HD	15	23
8			16	24

KEY MAP

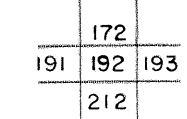

TUCKER COUNTY
STATE OF WEST VIRGINIA
Office of Assessor

DISTRICT

DAVIS

SHEET NO: 192

Date, Aerial Photography: November, 1961 Date, Map: Dec, 1962
Photo No: Scale: 1" = 400'