


208 209  
228 229

209 210  
229 230

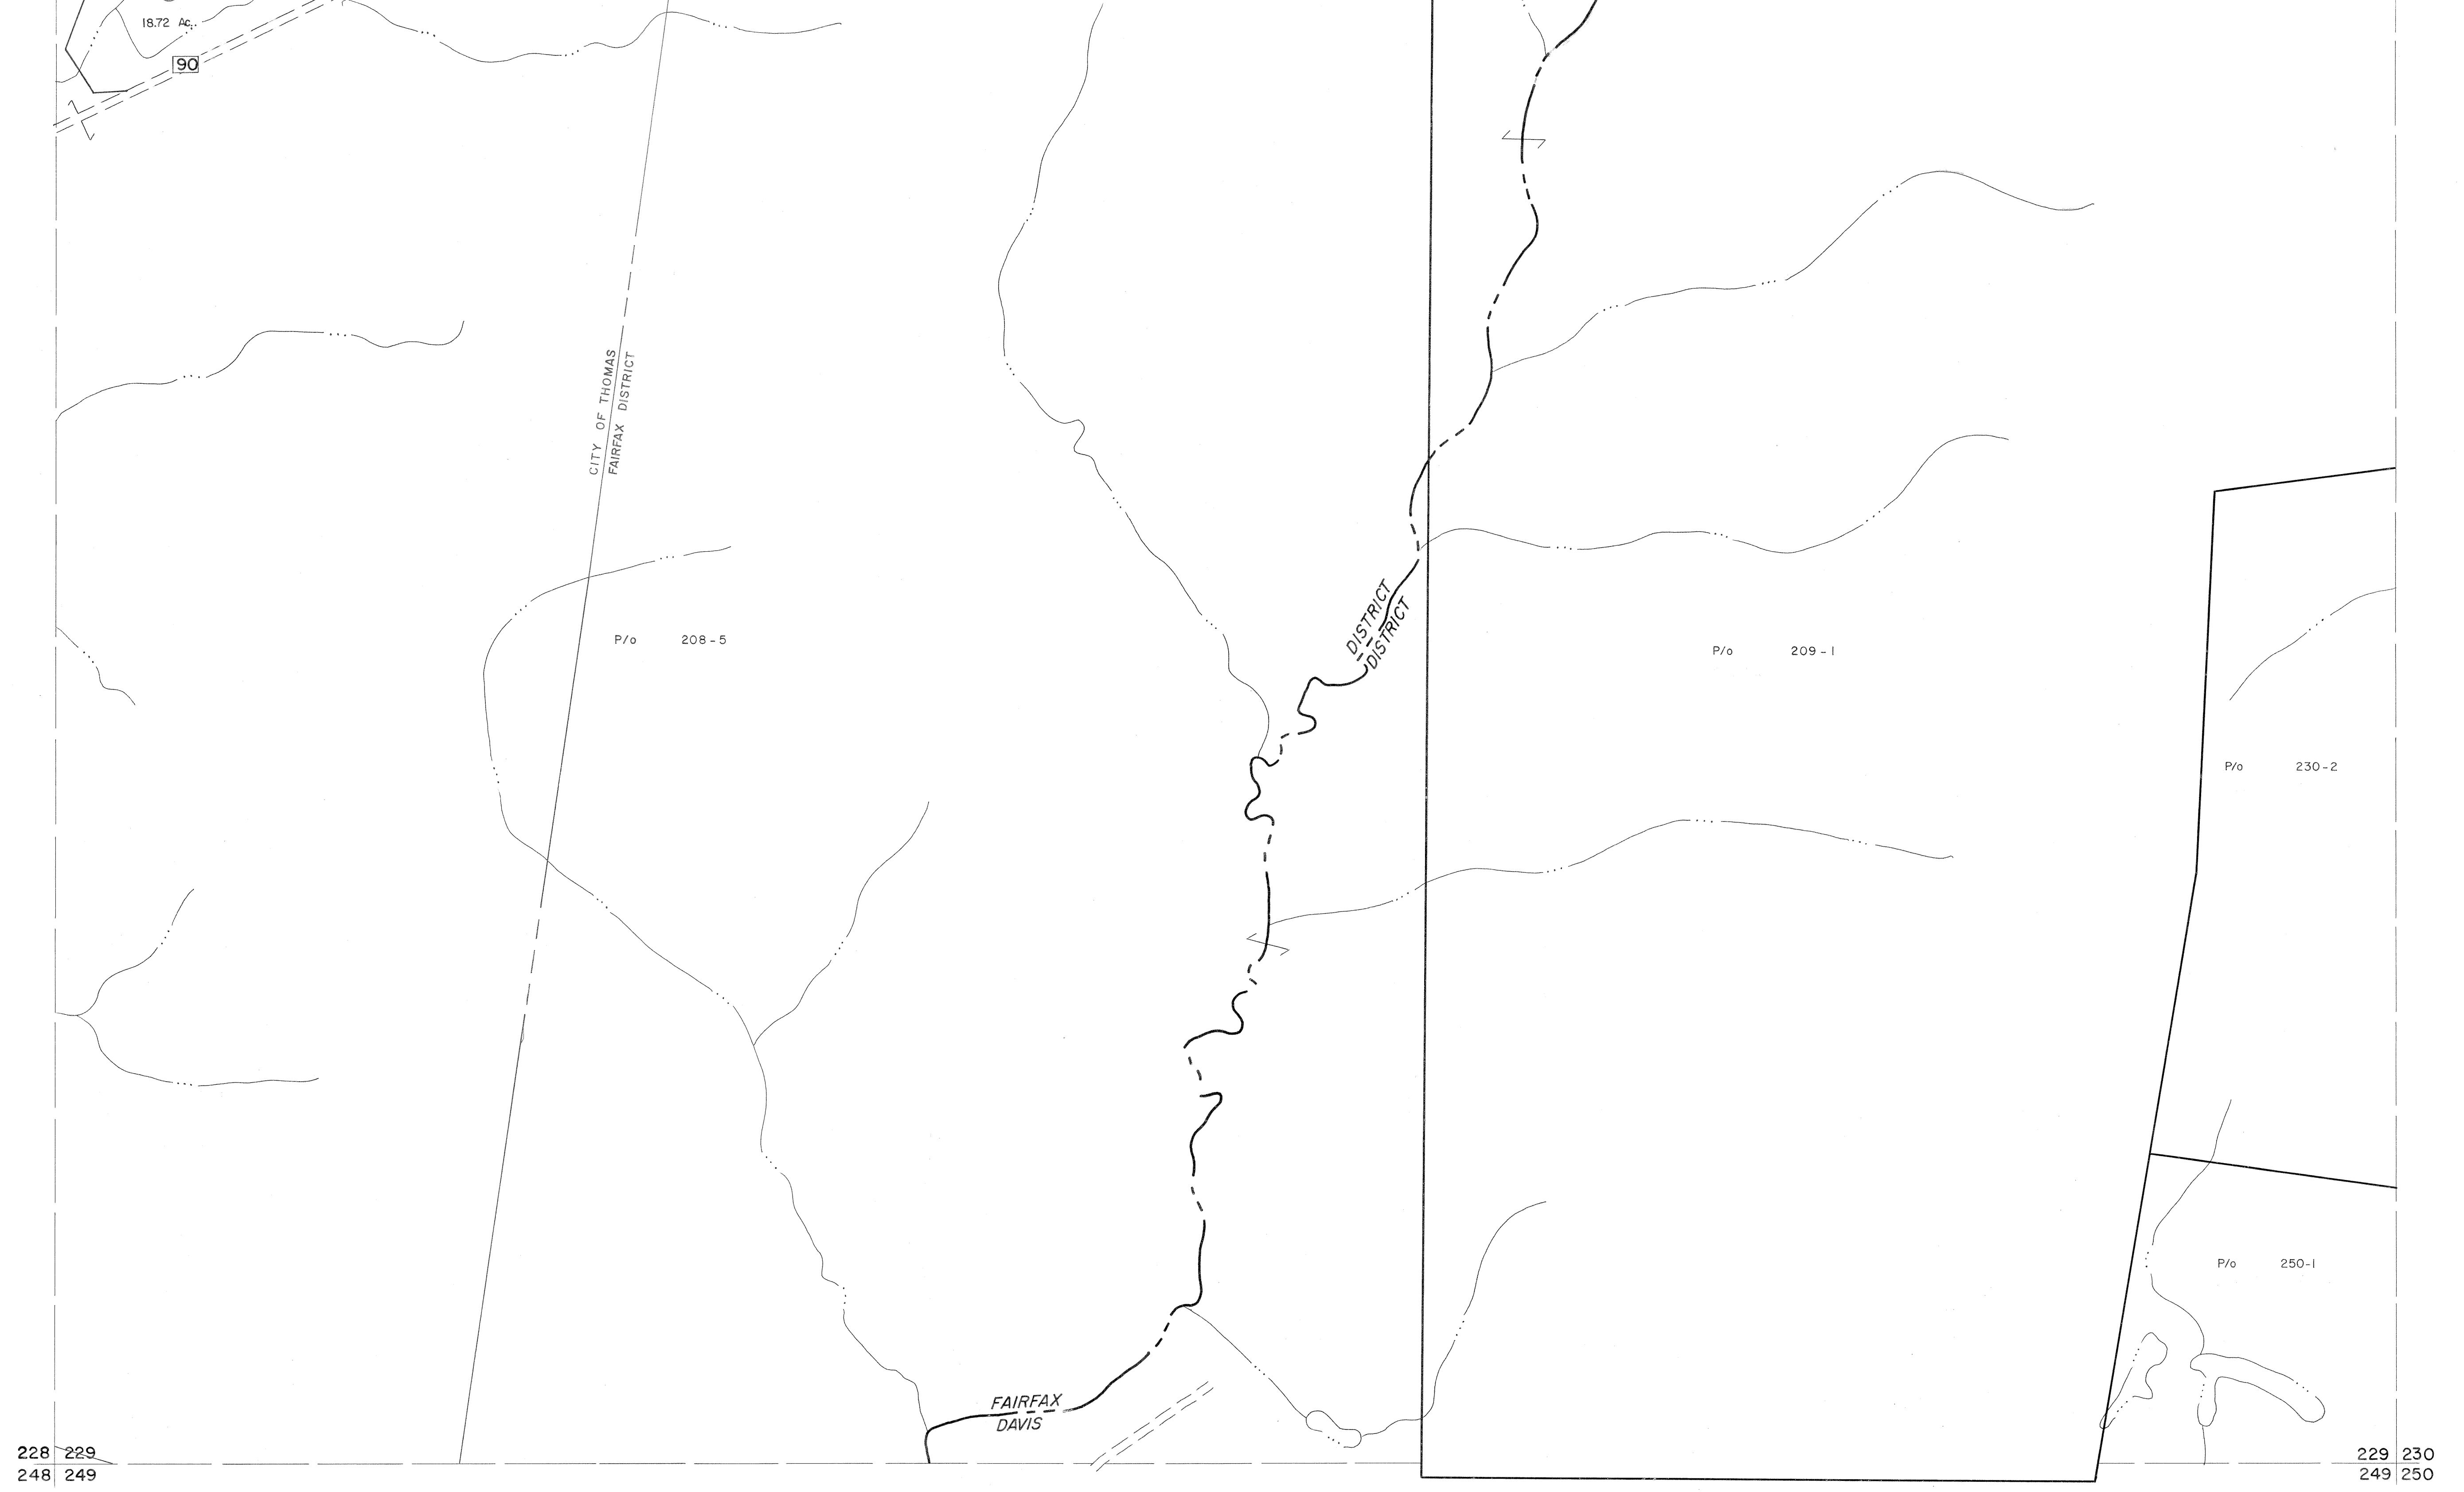

228 229  
248 249

229 230  
249 250

**For Tax Purposes Only**

Prepared by  
**MICHAEL BAKER, JR., INC.**  
Consulting Engineers  
Rochester, Pennsylvania


**Legend**

Property line	—————	Original lot line	-----
Edge of pavement or roadway	- - - - -	Dead lot number	(15)
Corporation line	- - - - -	Parcel or index number	(P)
District line	- - - - -	Improvement	o
County line	- - - - -	Railroad	+

**Revisions**

1	10/1/83	JEL	9	17
2	05/15	12/31/90	DSH	18
3	3/21/05	S & H	11	19
4			12	20
5			13	21
6			14	22
7			15	23
8			16	24

**KEY MAP**

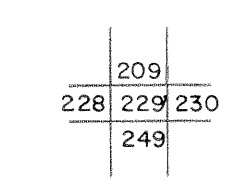

**TUCKER COUNTY**  
STATE OF WEST VIRGINIA  
Office of Assessor

DISTRICT **FAIRFAX DAVIS**

**SHEET NO: 229**

Date, Aerial Photography: November, 1961 Date, Map: Dec, 1962  
Photo No. Scale: 1" = 400'