


245 | 246
265 | 266

246 | 247
266 | 267

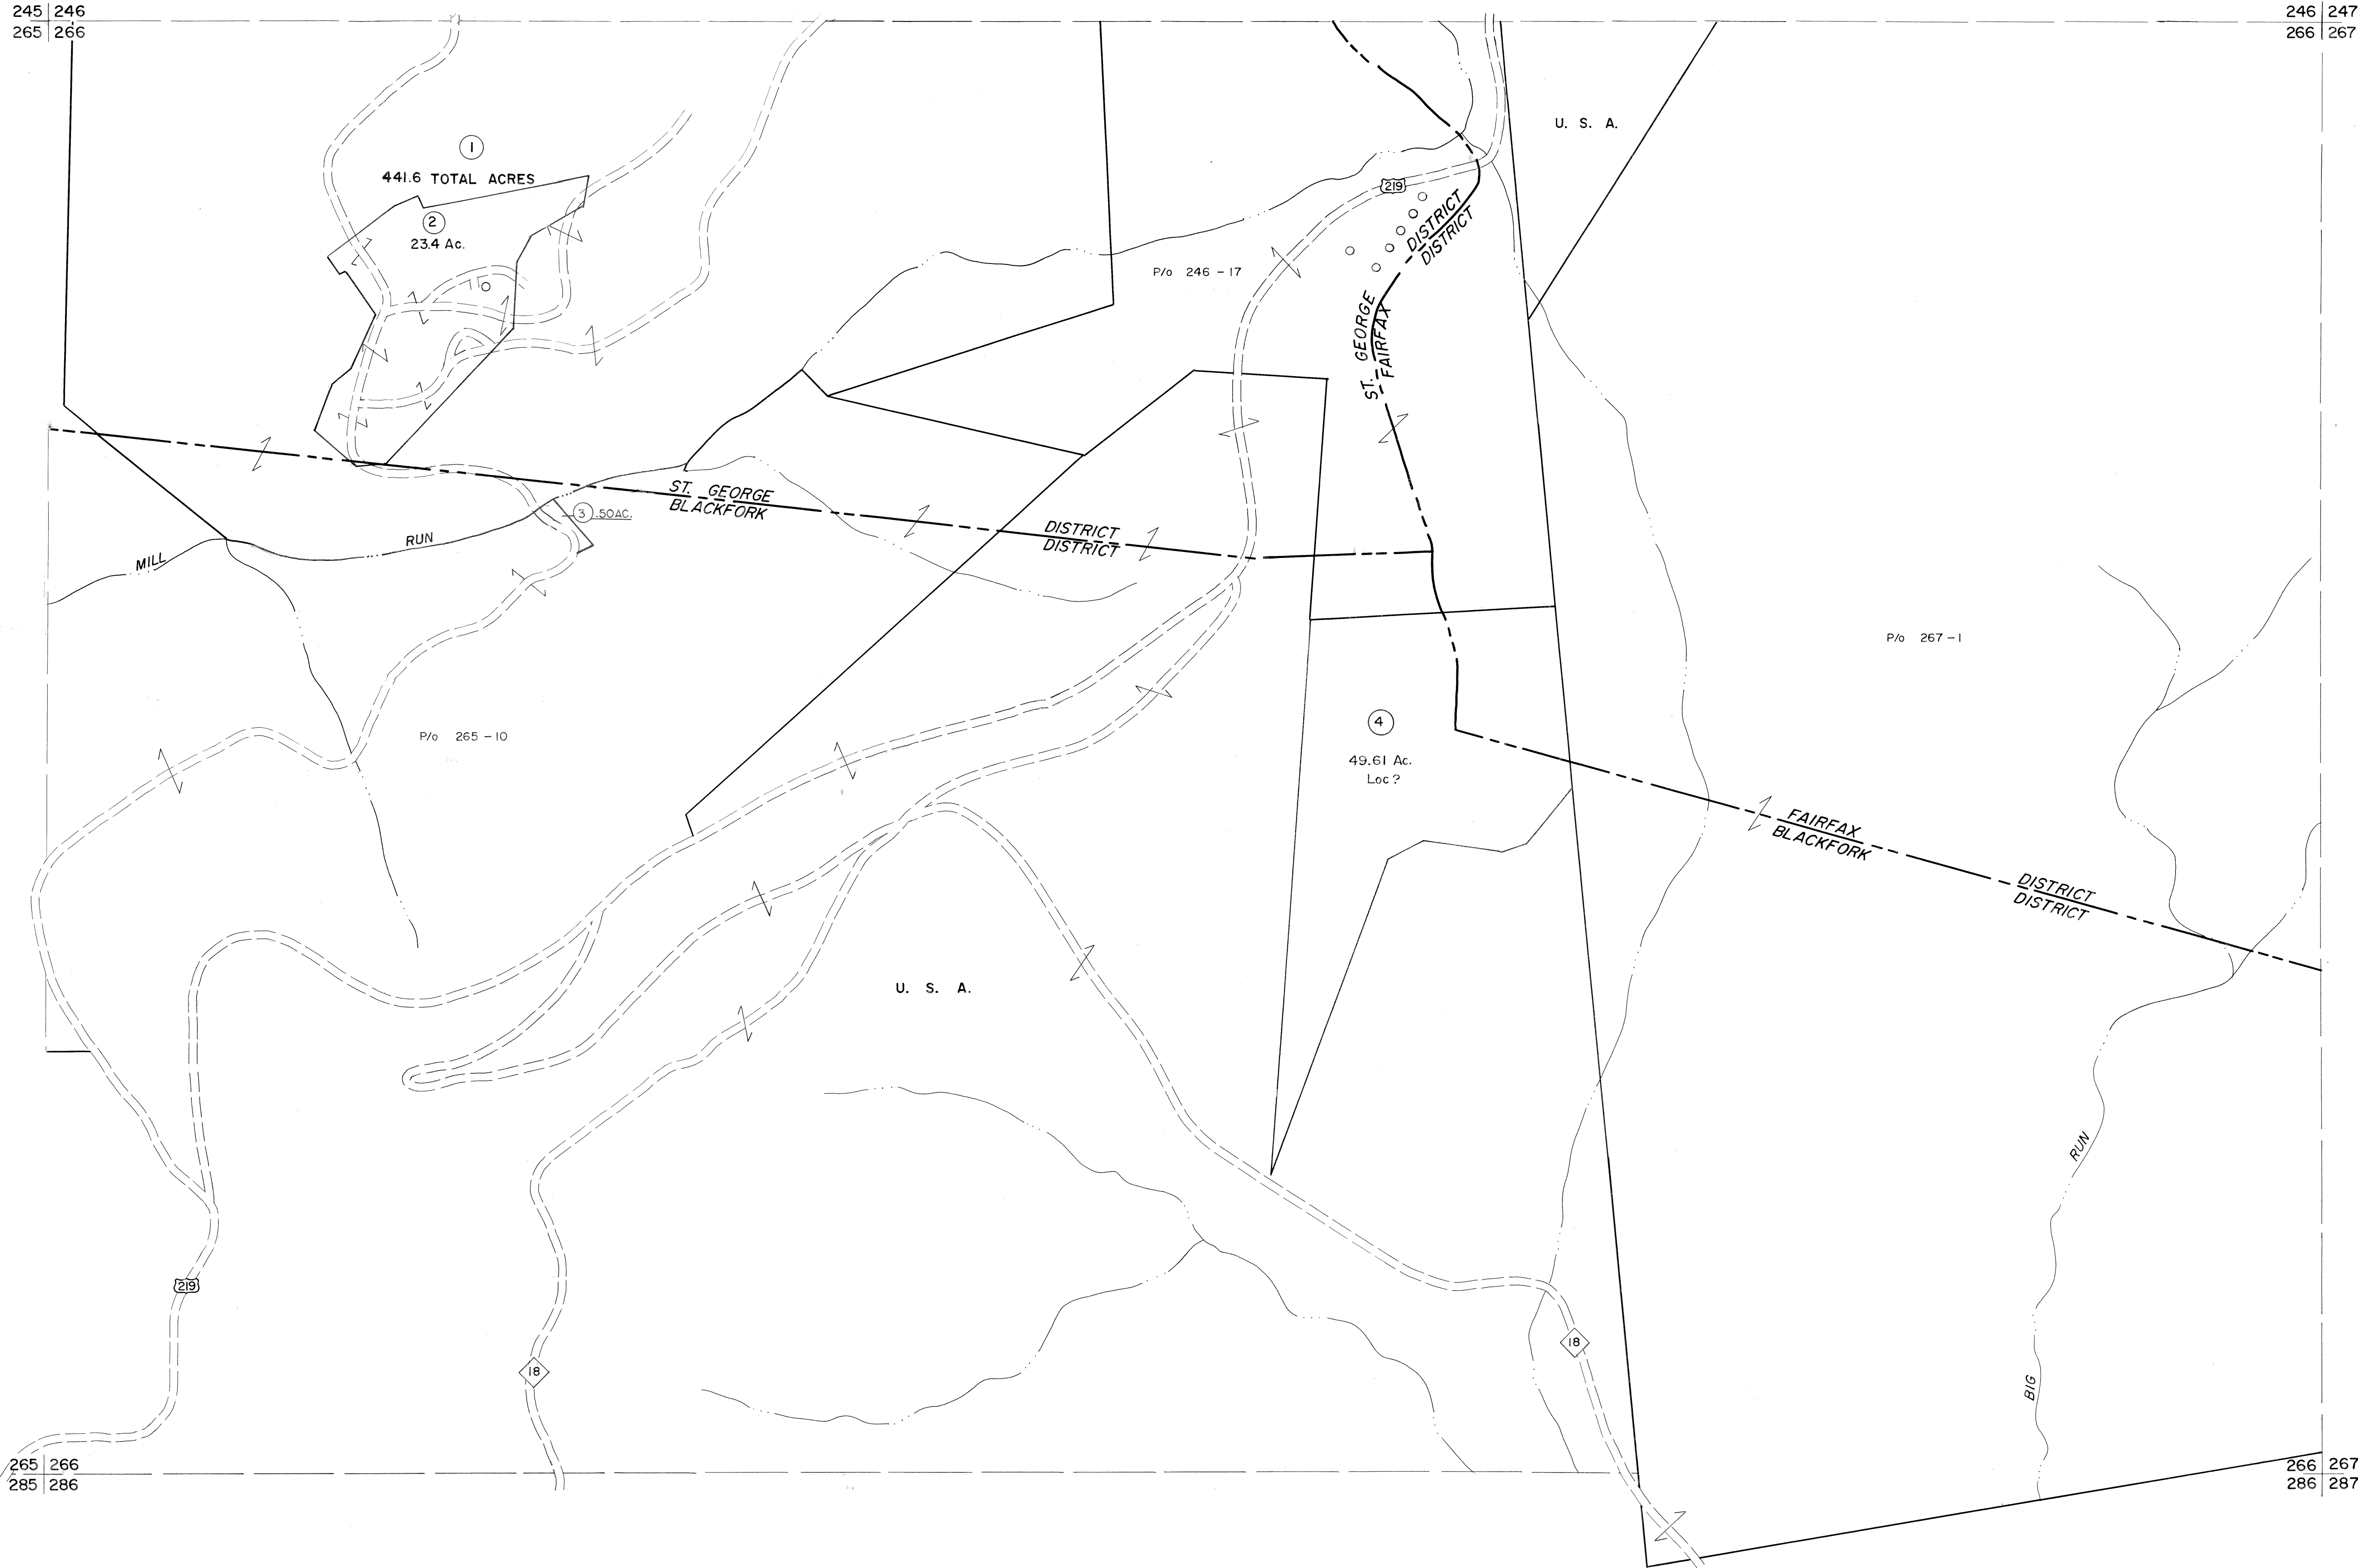

265 | 266
285 | 286

266 | 267
286 | 287

For Tax Purposes Only

Prepared by
MICHAEL BAKER, JR., INC.
Consulting Engineers
Rochester, Pennsylvania


Legend

Property line	-----	Original lot line	-----
Edge of pavement or roadway	-----	Deed lot number	(15)
Corporation line	-----	Parcel or index number	99
District line	-----	Improvement	o
County line	-----	Railroad	-----

Revisions

1	Original to 7-1-88	9	17
2	Revised to 7-1-87	10	18
3	OGIS 1/1/91 DSH	11	19
4	OGIS 1/26/93 DSH	12	20
5		13	21
6		14	22
7		15	23
8		16	24

KEY MAP

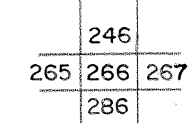

TUCKER COUNTY
STATE OF WEST VIRGINIA
Office of Assessor

DISTRICT
**ST. GEORGE
BLACKFORK
FAIRFAX**

SHEET NO: 266

Date, Aerial Photography: November, 1961 Date, Map: Dec., 1962
Photo No: Scale: 1" = 400'