


267 268
287 288

268 269
288 289

287 288
307 308

288 289
308 309

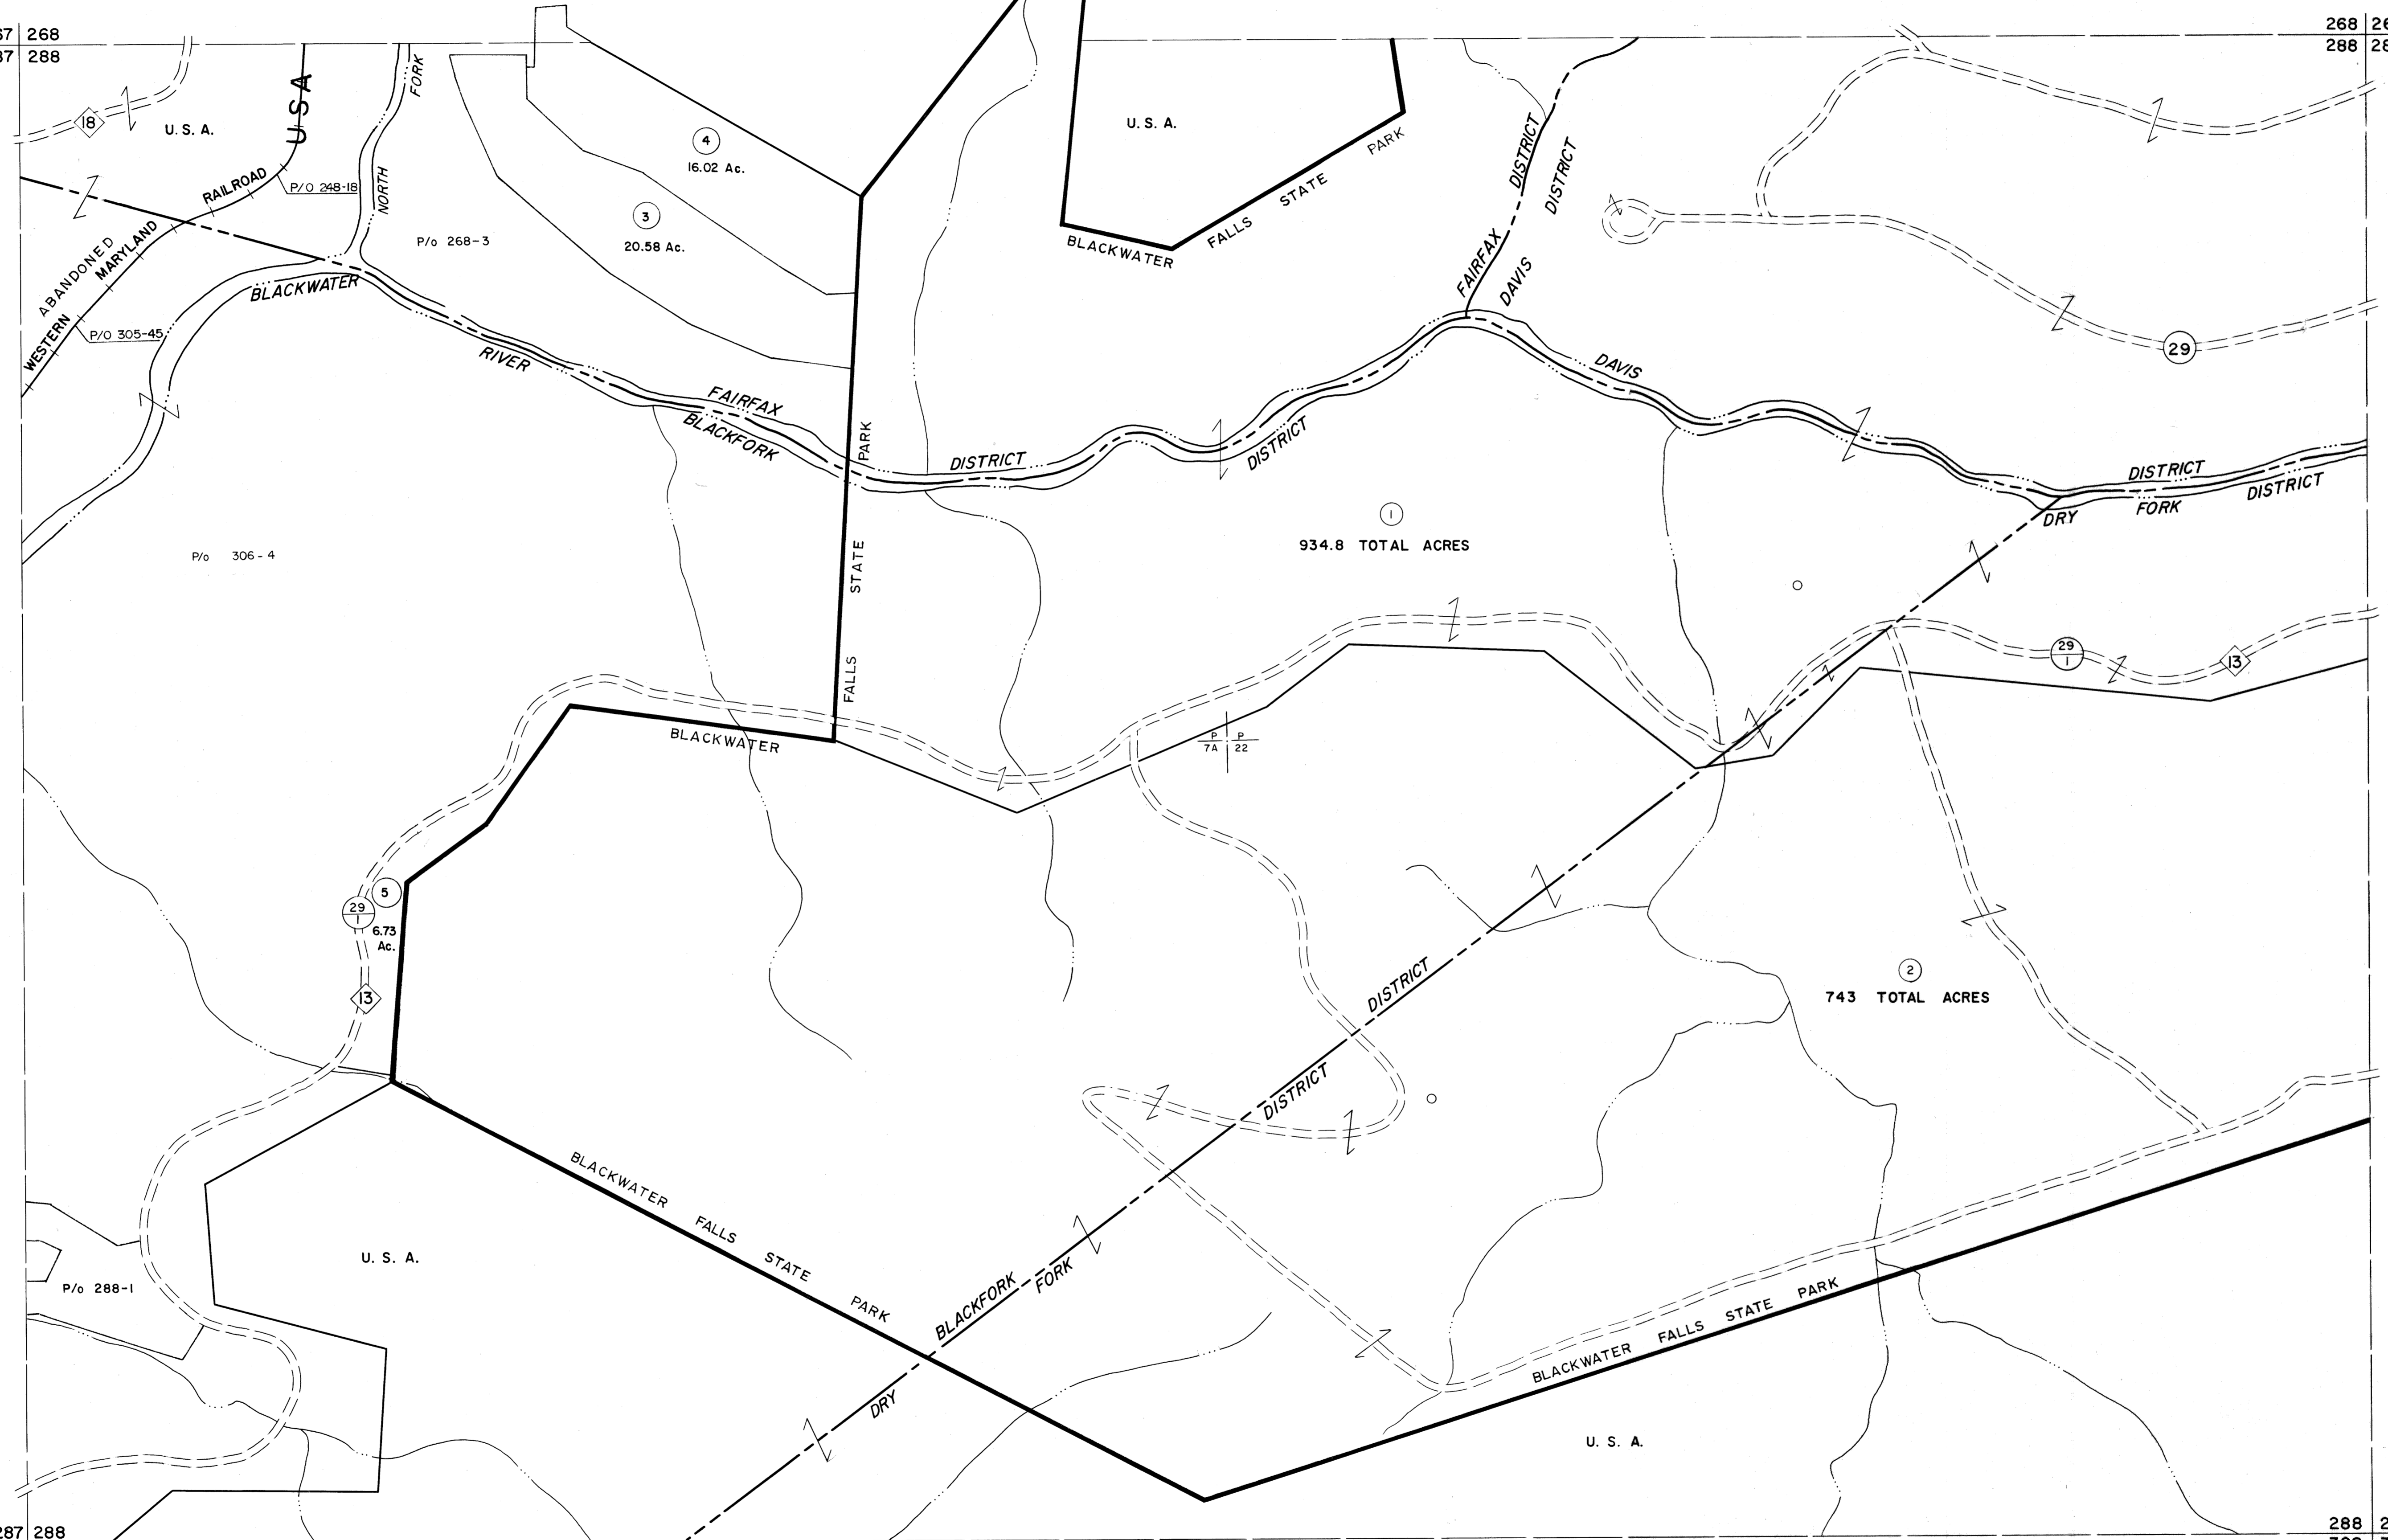

For Tax Purposes Only
 Prepared by
MICHAEL BAKER, JR., INC.
 Consulting Engineers
 Rochester, Pennsylvania

Legend	
Property line	—————
Edge of pavement or roadway	—————
Corporation line	—————
District line	—————
County line	—————
Original lot line	—————
Dead lot number	(15)
Parcel or index number	(29)
Improvement	o
Railroad	—————

Revisions	
1	Revised to 7-18-83
2	OGIS 1/1/91 DSH
3	OGIS 1/28/93 DSH
4	ESI 2/20/03 REK
5	
6	
7	
8	

KEY MAP

TUCKER COUNTY
 STATE OF WEST VIRGINIA
 Office of Assessor

DISTRICT
BLACKFORK **DAVIS**
FAIRFAX **DRY FORK**
SHEET NO: 288
 Date, Aerial Photography: November, 1961 Date, Map: Dec., 1962
 Photo No: Scale: 1" = 400'