




"BEAVER RIDGE VILLAS"

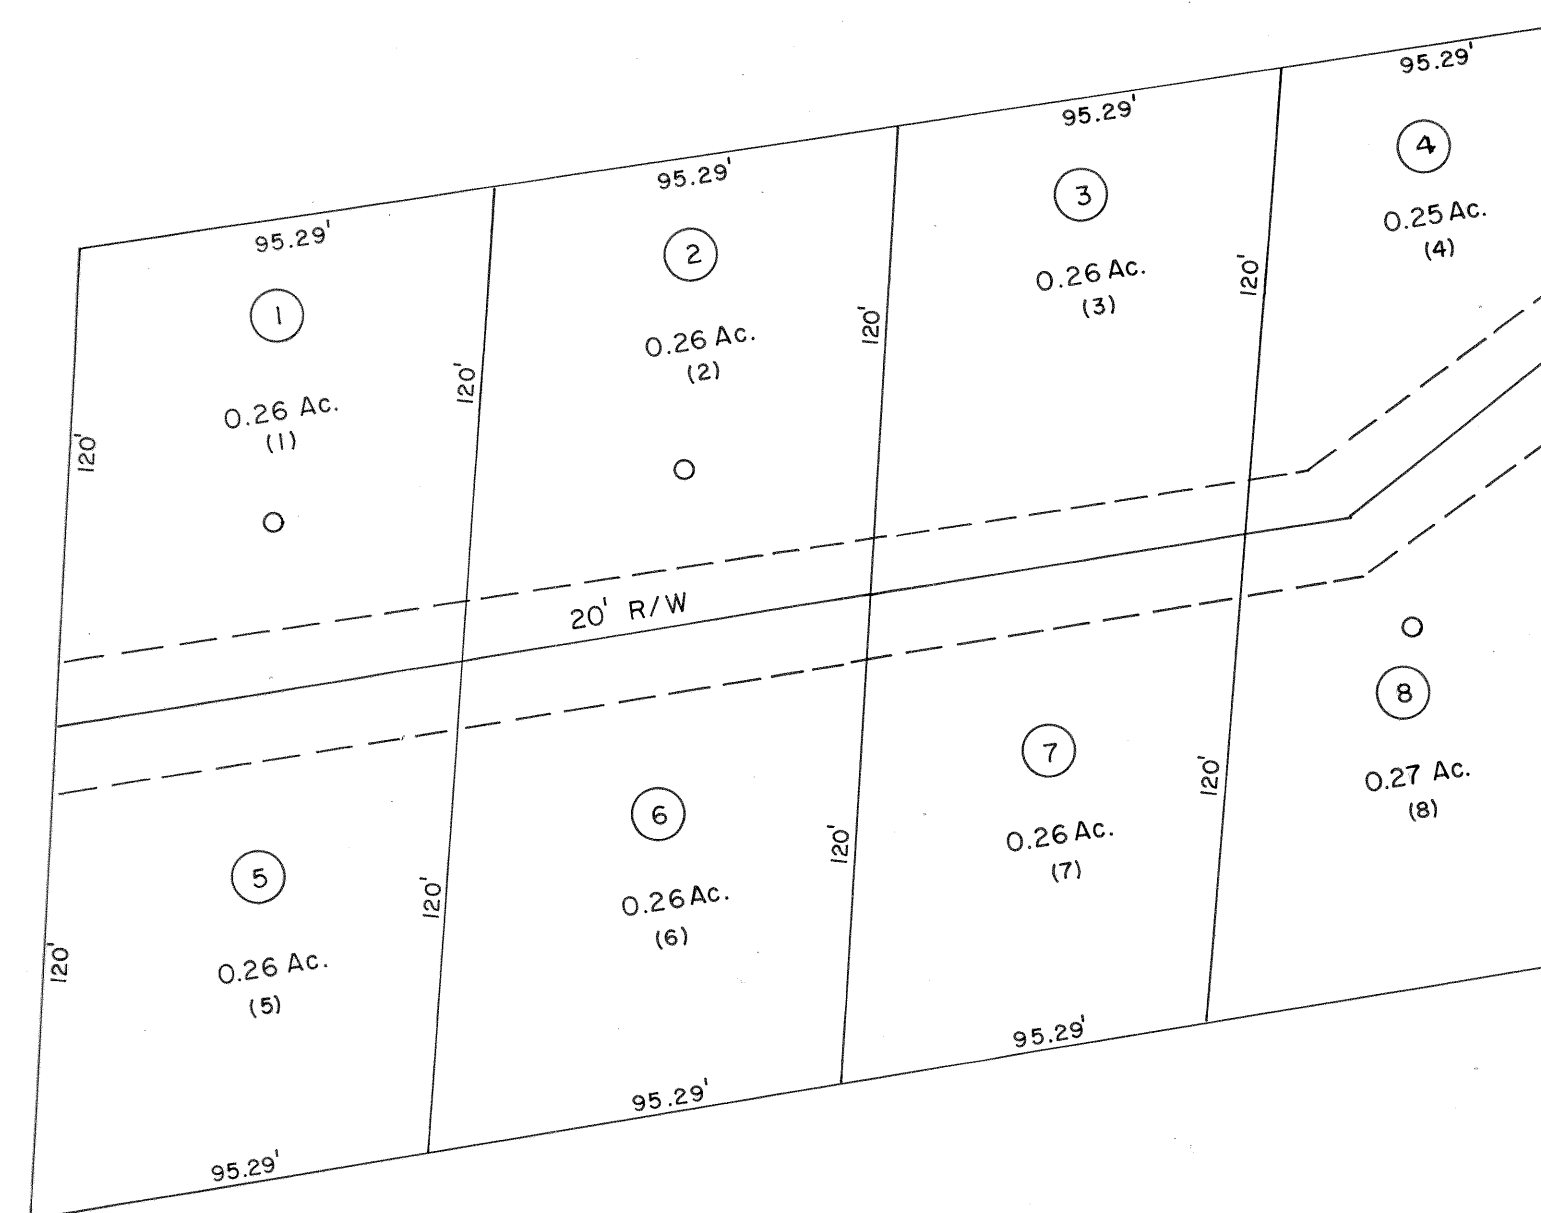

For Tax Purposes Only

Prepared by
Oil & Gas Information Service
P.O. Box 3810
Charleston, WV 25338

LEGEND

Property line	—	Original lot line	- - - - -
Edge of pavement or roadway	—	Deed lot number	(15)
Corporation line	—	Parcel or index number	(2)
District line	—	Improvement	o
County line	—	Railroad	—+—
State line	—	Scaled dimension	(S)
Land hook	—	Deed dimension	(D)
Water	~ ~ ~	Calculated area	(C)

REVISIONS

3/21/05	SGH

RESTRICTION

KEY MAP

310	310	310B
310	310G	310B
310	310	310

TUCKER COUNTY
STATE OF WEST VIRGINIA
Office of Assessor

DISTRICT

DRY FORK

SHEET NO: 310G

Date, Aerial Photography:
Photo No:

Date, Map: Jan 2005
Scale: 1"=50'