


321
341

32|322
34|342

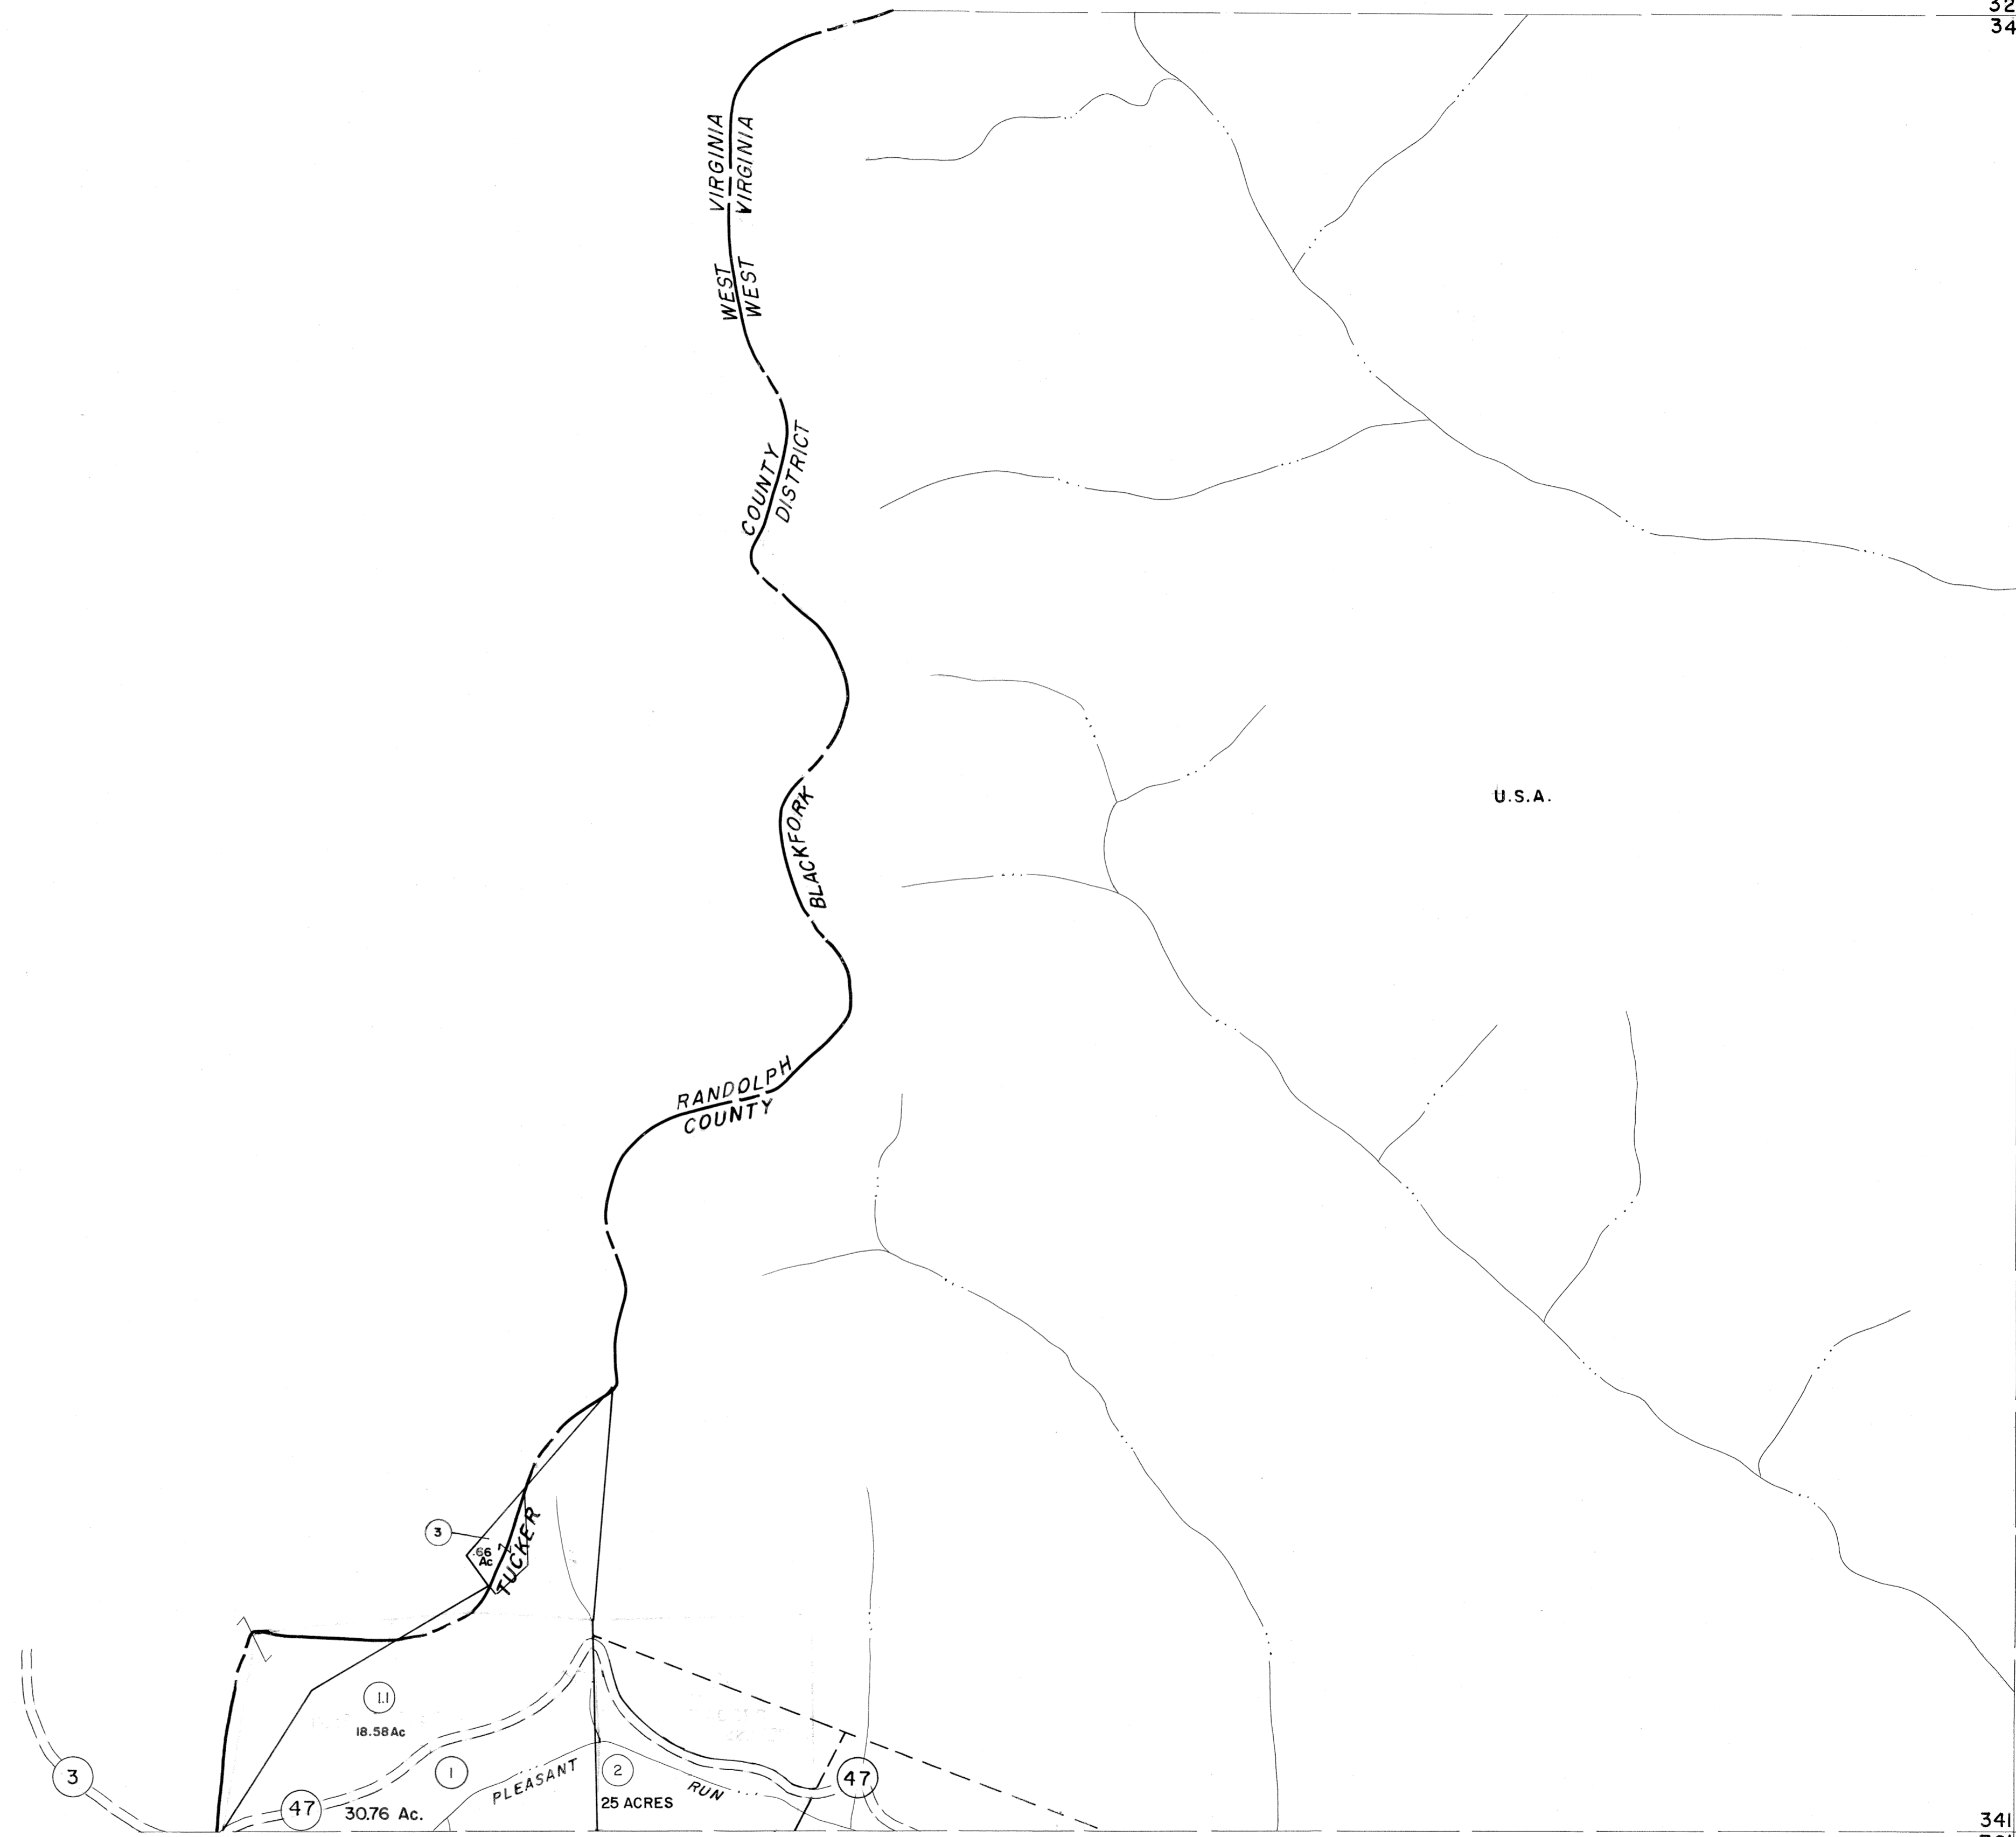

341
361

34|342
36|362

For Tax Purposes Only

Prepared by
MICHAEL BAKER, JR., INC.
Consulting Engineers
Rochester, Pennsylvania


Legend

Property line	—————	Original lot line	-----
Edge of pavement or roadway	- - - - -	Deed lot number	(15)
Corporation line	-----	Parcel or index number	(29)
District line	-----	Improvement	o
County line	-----	Railroad	+++++

Revisions

1	Revised to 7-1-83	9	17
2	Rev. to 3-1-89	REB.	10
3	OGIS 12/12/93	SAJ	11
4	OGIS 2-95	HD	12
5	SLS INC. 1/28/99	DSW	13
6	6-22-08	114.5	14
7			15
8			16

KEY MAP

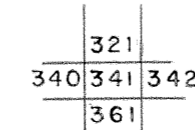

TUCKER COUNTY
STATE OF WEST VIRGINIA
Office of Assessor

DISTRICT
BLACKFORK

SHEET NO: 341

Date, Aerial Photography: November, 1961 Date, Map: Dec., 1962
Photo No: Scale: 1" = 400'