




NORTHFACE SUBDIVISION
TIMBERLINE
FOUR SEASONS

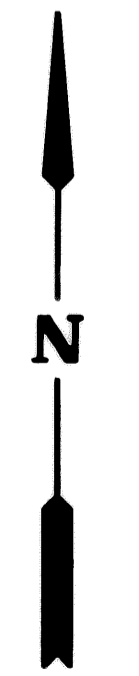

For Tax Purposes Only

Prepared by
STATE TAX DEPARTMENT
STATE TAX COMMISSIONER
CHARLESTON, WV.

LEGEND

Property line	—	Original lot line	- - - -
Edge of pavement or roadway	—	Deed lot number	(15)
Corporation line	- - - -	Parcel or index number	(99)
District line	- - - -	Improvement	o
County line	- - - -	Railroad	—
State line	- - - -	Scaled dimension	(S)
Land hook	—	Deed dimension	(D)
Water	~ ~ ~ ~	Calculated area	(C)


REVISIONS

July, 1986	New Map	6/5/87	TRL
OGIS	3-19-92	TL	
OGIS	12/12/93	SAJ	
SLS INC.	3/3/98	JWM	
SLS INC.	1/28/99	DSW	
SLS INC.	3/2/00	JWM	
ESI	2/1/01	REK	
ESI	2/12/02	REK	
H&S	2/19/04		
3/21/05		SBH	
3/24/07		SBH	

RESTRICTION

All tax maps created under the provisions of reappraisal legislation are the property of the State of West Virginia and the reproduction, copying, distribution or sale of such tax maps or any copies thereof without the written permission of the State Tax Commissioner is prohibited by law.

KEY MAP

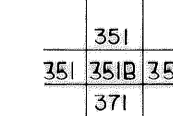

TUCKER COUNTY
STATE OF WEST VIRGINIA
Office of Assessor

DISTRICT

DRY FORK

SHEET NO: 351B

Date, Aerial Photography:
Photo No:

Date, Map: 4/13/87
Scale: 1"=100'