


363 364
383 384

364 365
384 385

383 384

384 385

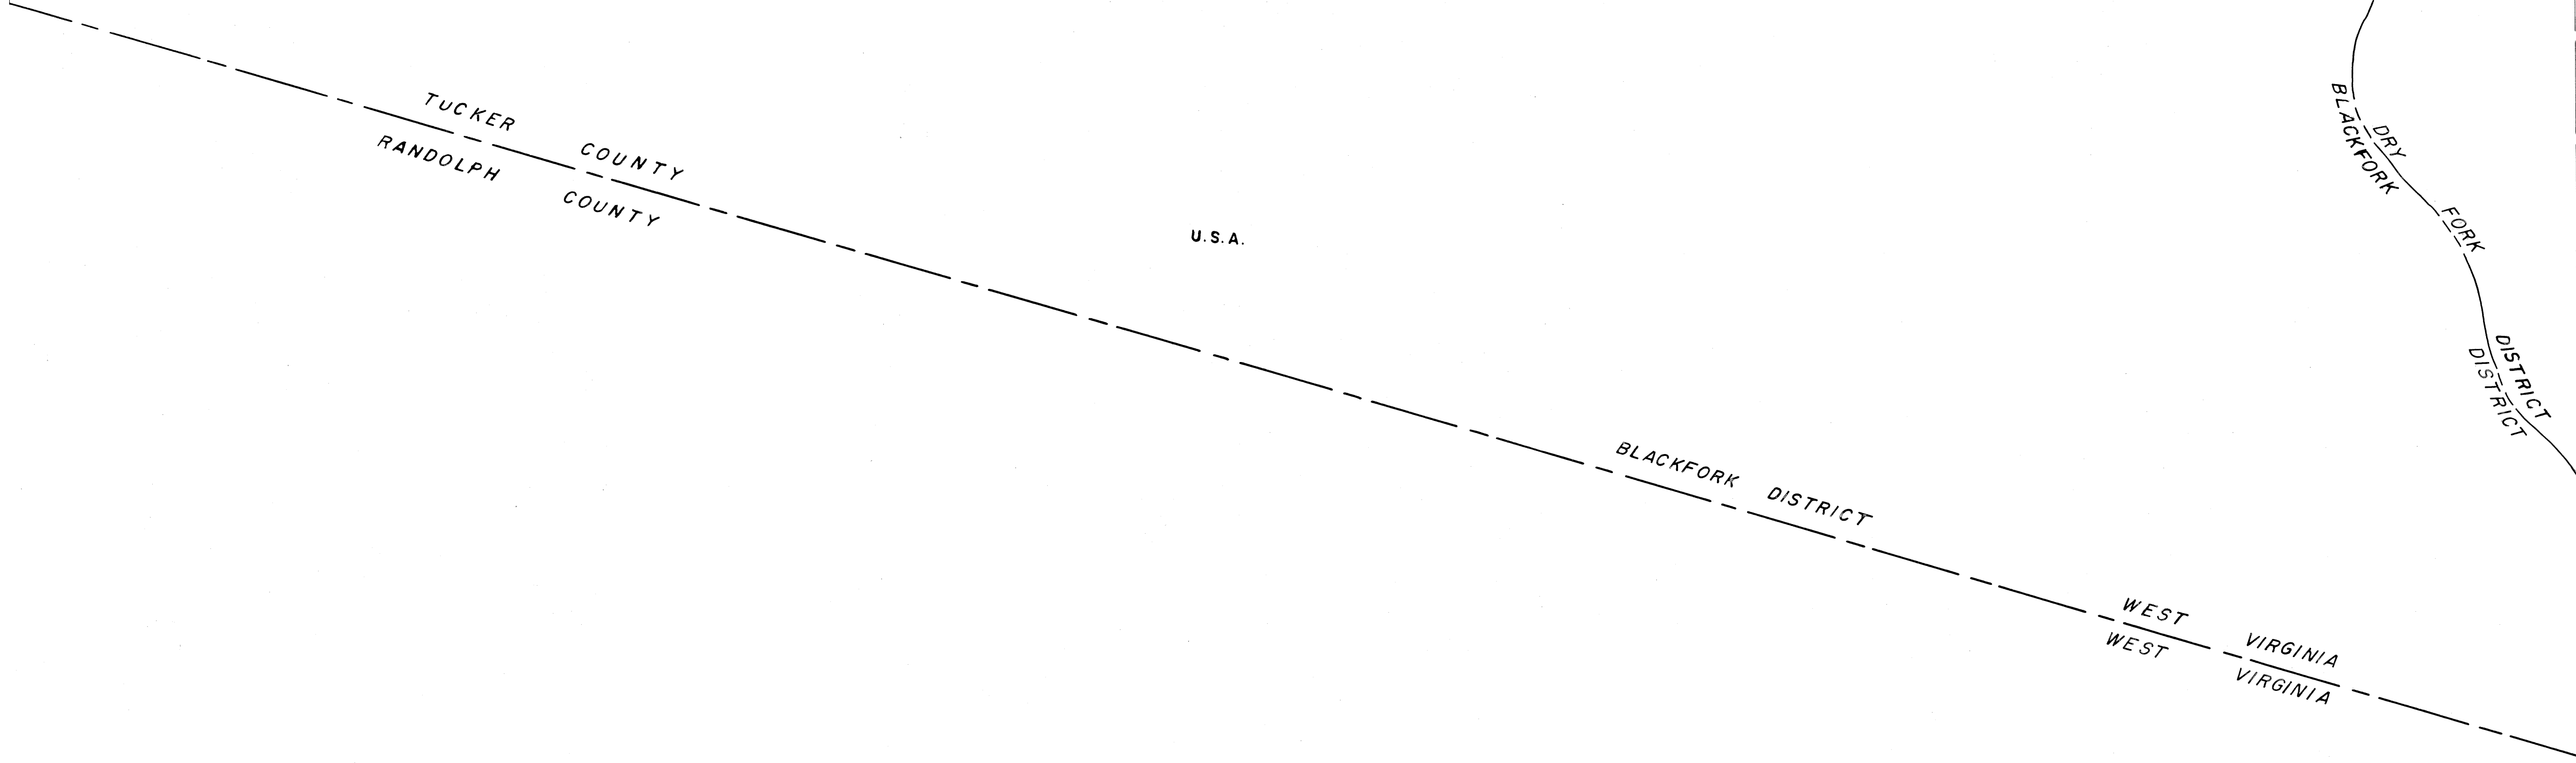

For Tax Purposes Only

Prepared by
MICHAEL BAKER, JR., INC.
Consulting Engineers
Rochester, Pennsylvania


Legend

Property line	—————	Original lot line	-----
Edge of pavement or roadway	-----	Deed lot number	(15)
Corporation line	-----	Parcel or index number	(15)
District line	-----	Improvement	o
County line	-----	Railroad	+

Revisions

REV. TO	7-1-83	NCS	9	17
1				
2				
3				
4				
5				
6				
7				
8				

KEY MAP

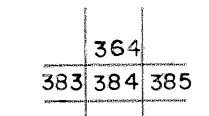

TUCKER COUNTY
STATE OF WEST VIRGINIA
Office of Assessor

DISTRICT **DRY FORK**
BLACK FORK

SHEET NO: 384

Date, Aerial Photography: November, 1961 Date, Map: Dec., 1962
Photo No: Scale: 1" = 400'