


242243
262263

243244
263264

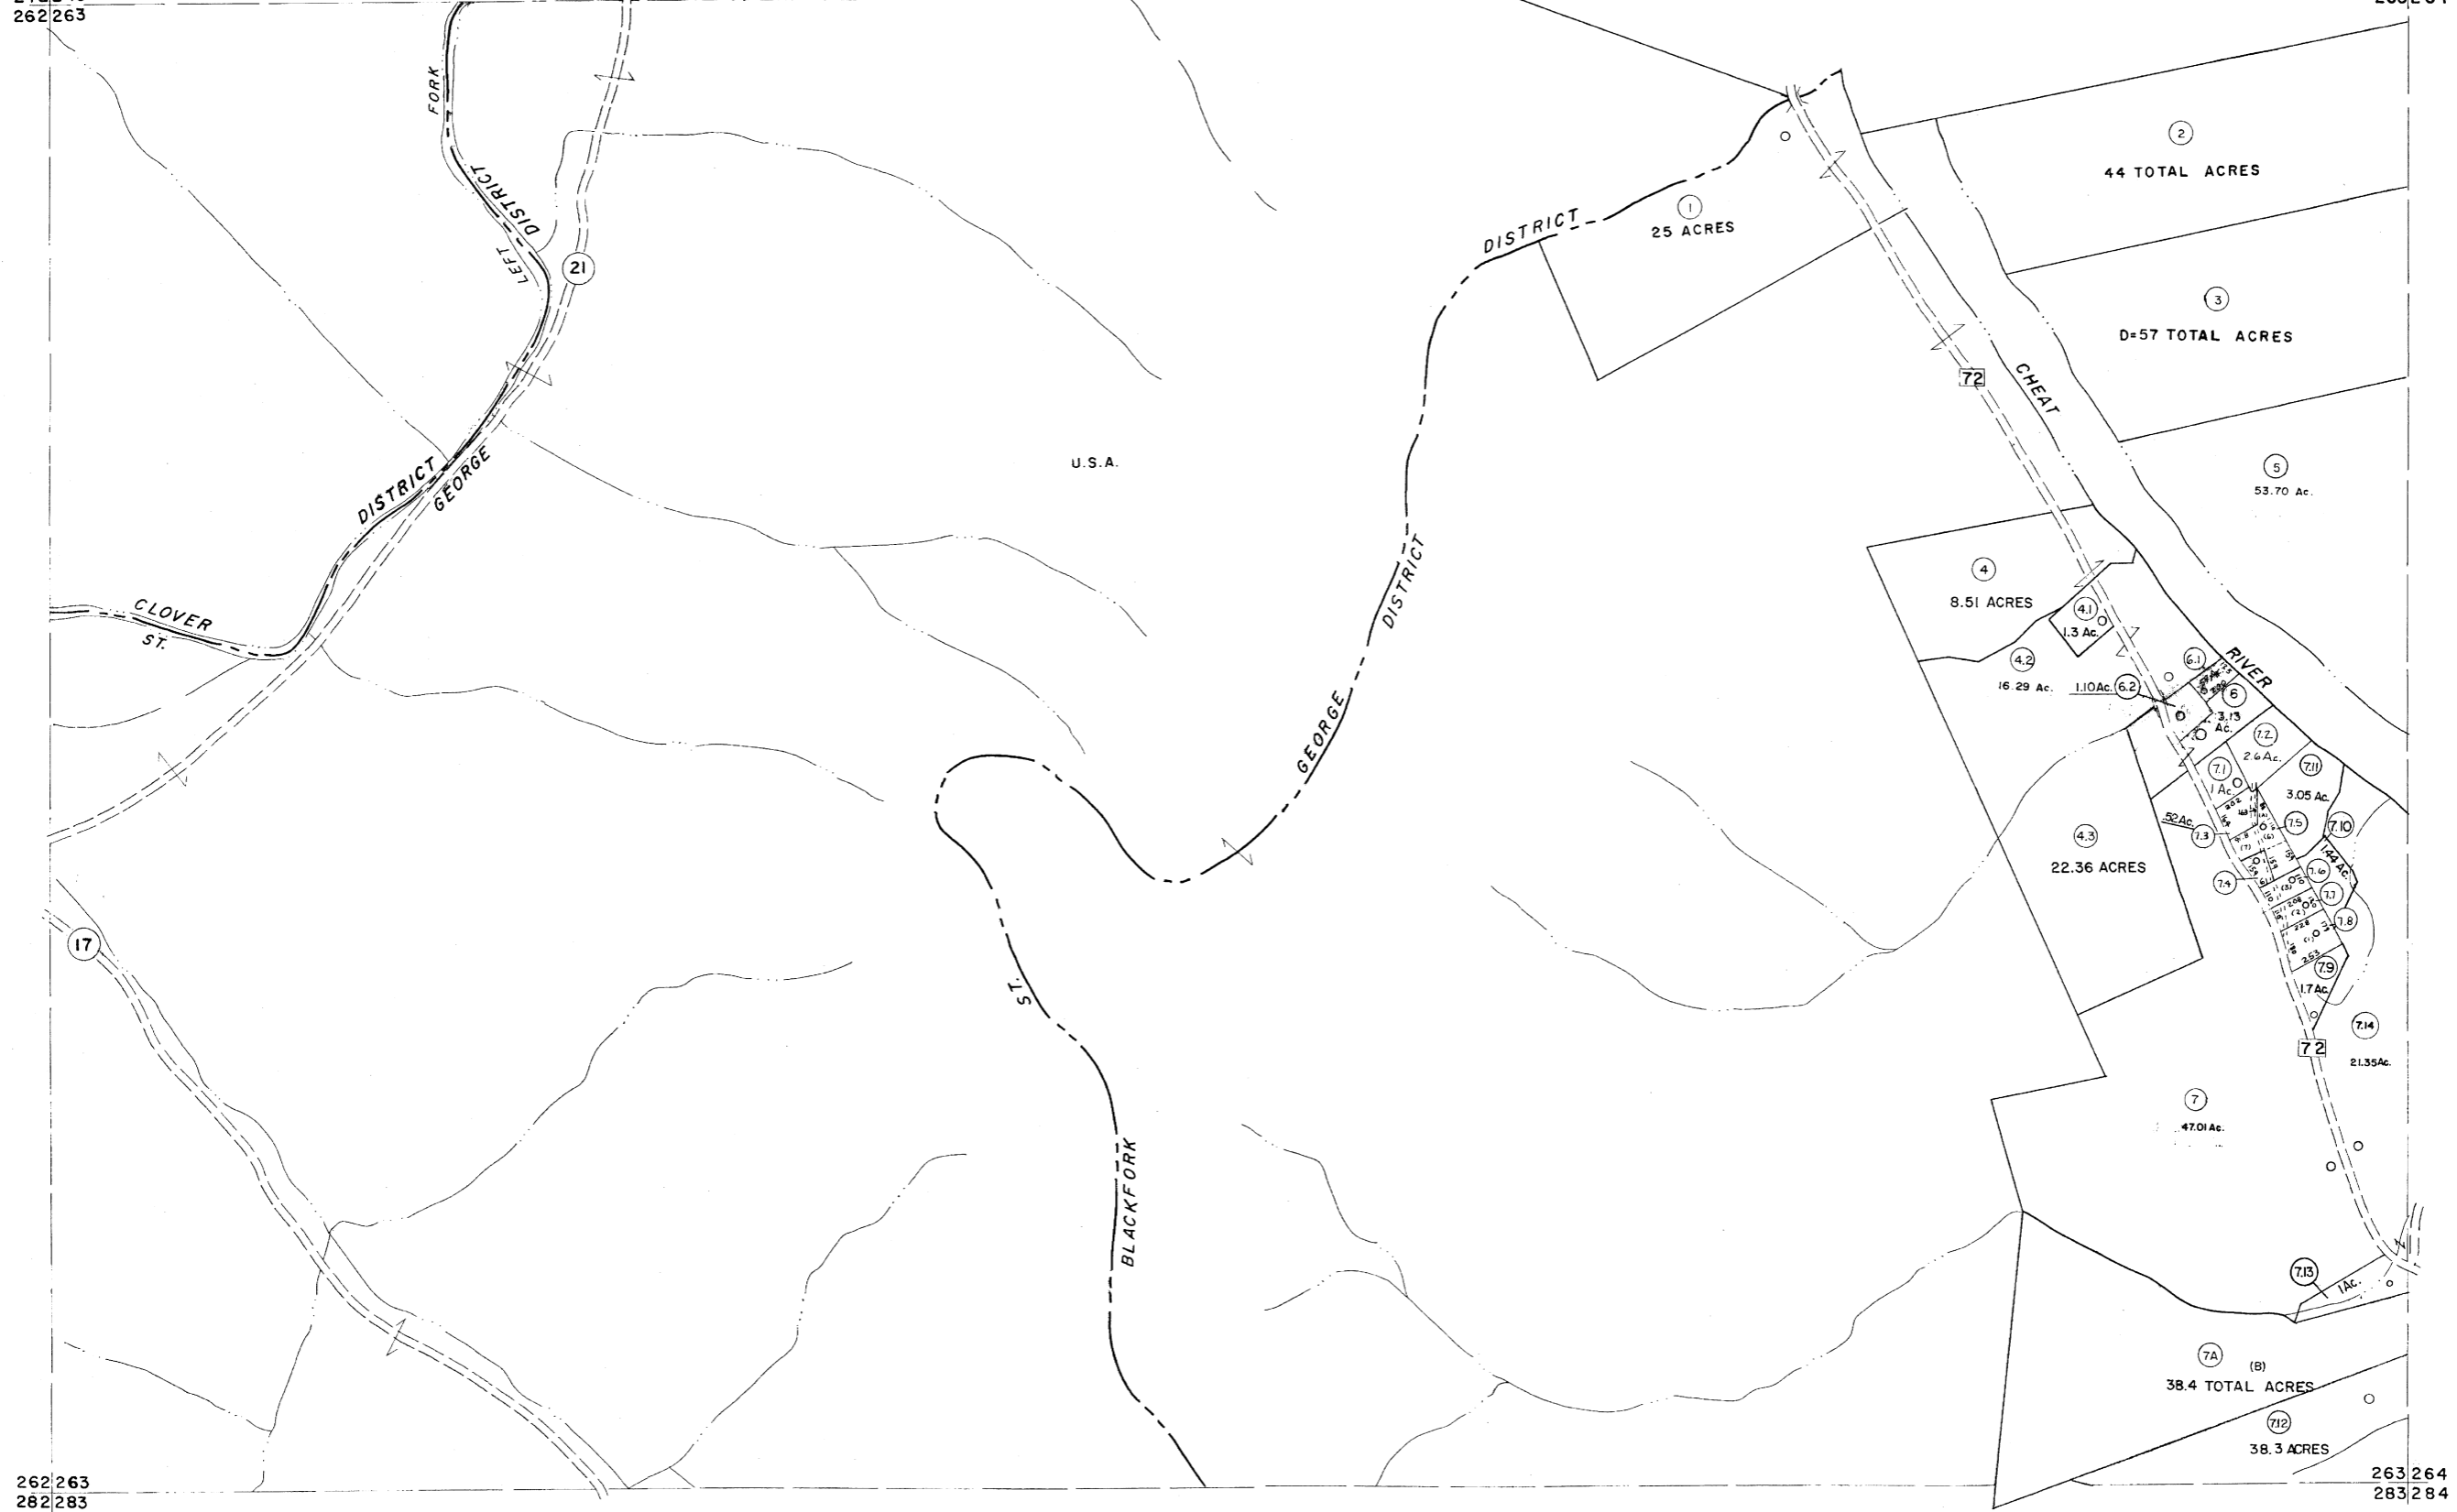

262263
282283

263264
283284

For Tax Purposes Only

Prepared by
MICHAEL BAKER, JR., INC.
Consulting Engineers
Rochester, Pennsylvania

Legend

Property line	---	Original lot line	---
Edge of pavement or roadway	---	Deed lot number	(15)
Corporation line	---	Parcel or index number	(20)
District line	---	Improvement	o
County line	---	Railroad	o

Revisions

1	6-3-64	9	OGIS	3-19-92	TL	17
2	6-4-75	10	T.G.	0.8.1.3	4-1-96	J.E.B
3	11-27-78	11	T.G.	ESI	1/31/01	REK
4	Revised to 7-1-82	12	HBS	2/19/04		
5	Added 190x	13		3/28/06	S&H	21
6	Revised to 7-1-84	14		6-22-08	++ 4 5	22
7	REV. TO 3-1-89	15	R.E.B.			23
8	OGIS	1/1/91	DSH			24

KEY MAP



TUCKER COUNTY
STATE OF WEST VIRGINIA
Office of Assessor

DISTRICT ST. GEORGE CLOVER
BLACKFORK

SHEET NO: 263

Date, Aerial Photography: November, 1961 Date, Map: Dec, 1962
Photo No: Scale: 1" = 400'