


184 185
204 205

185 186
205 206

204 205
224 225

205 206
225 226

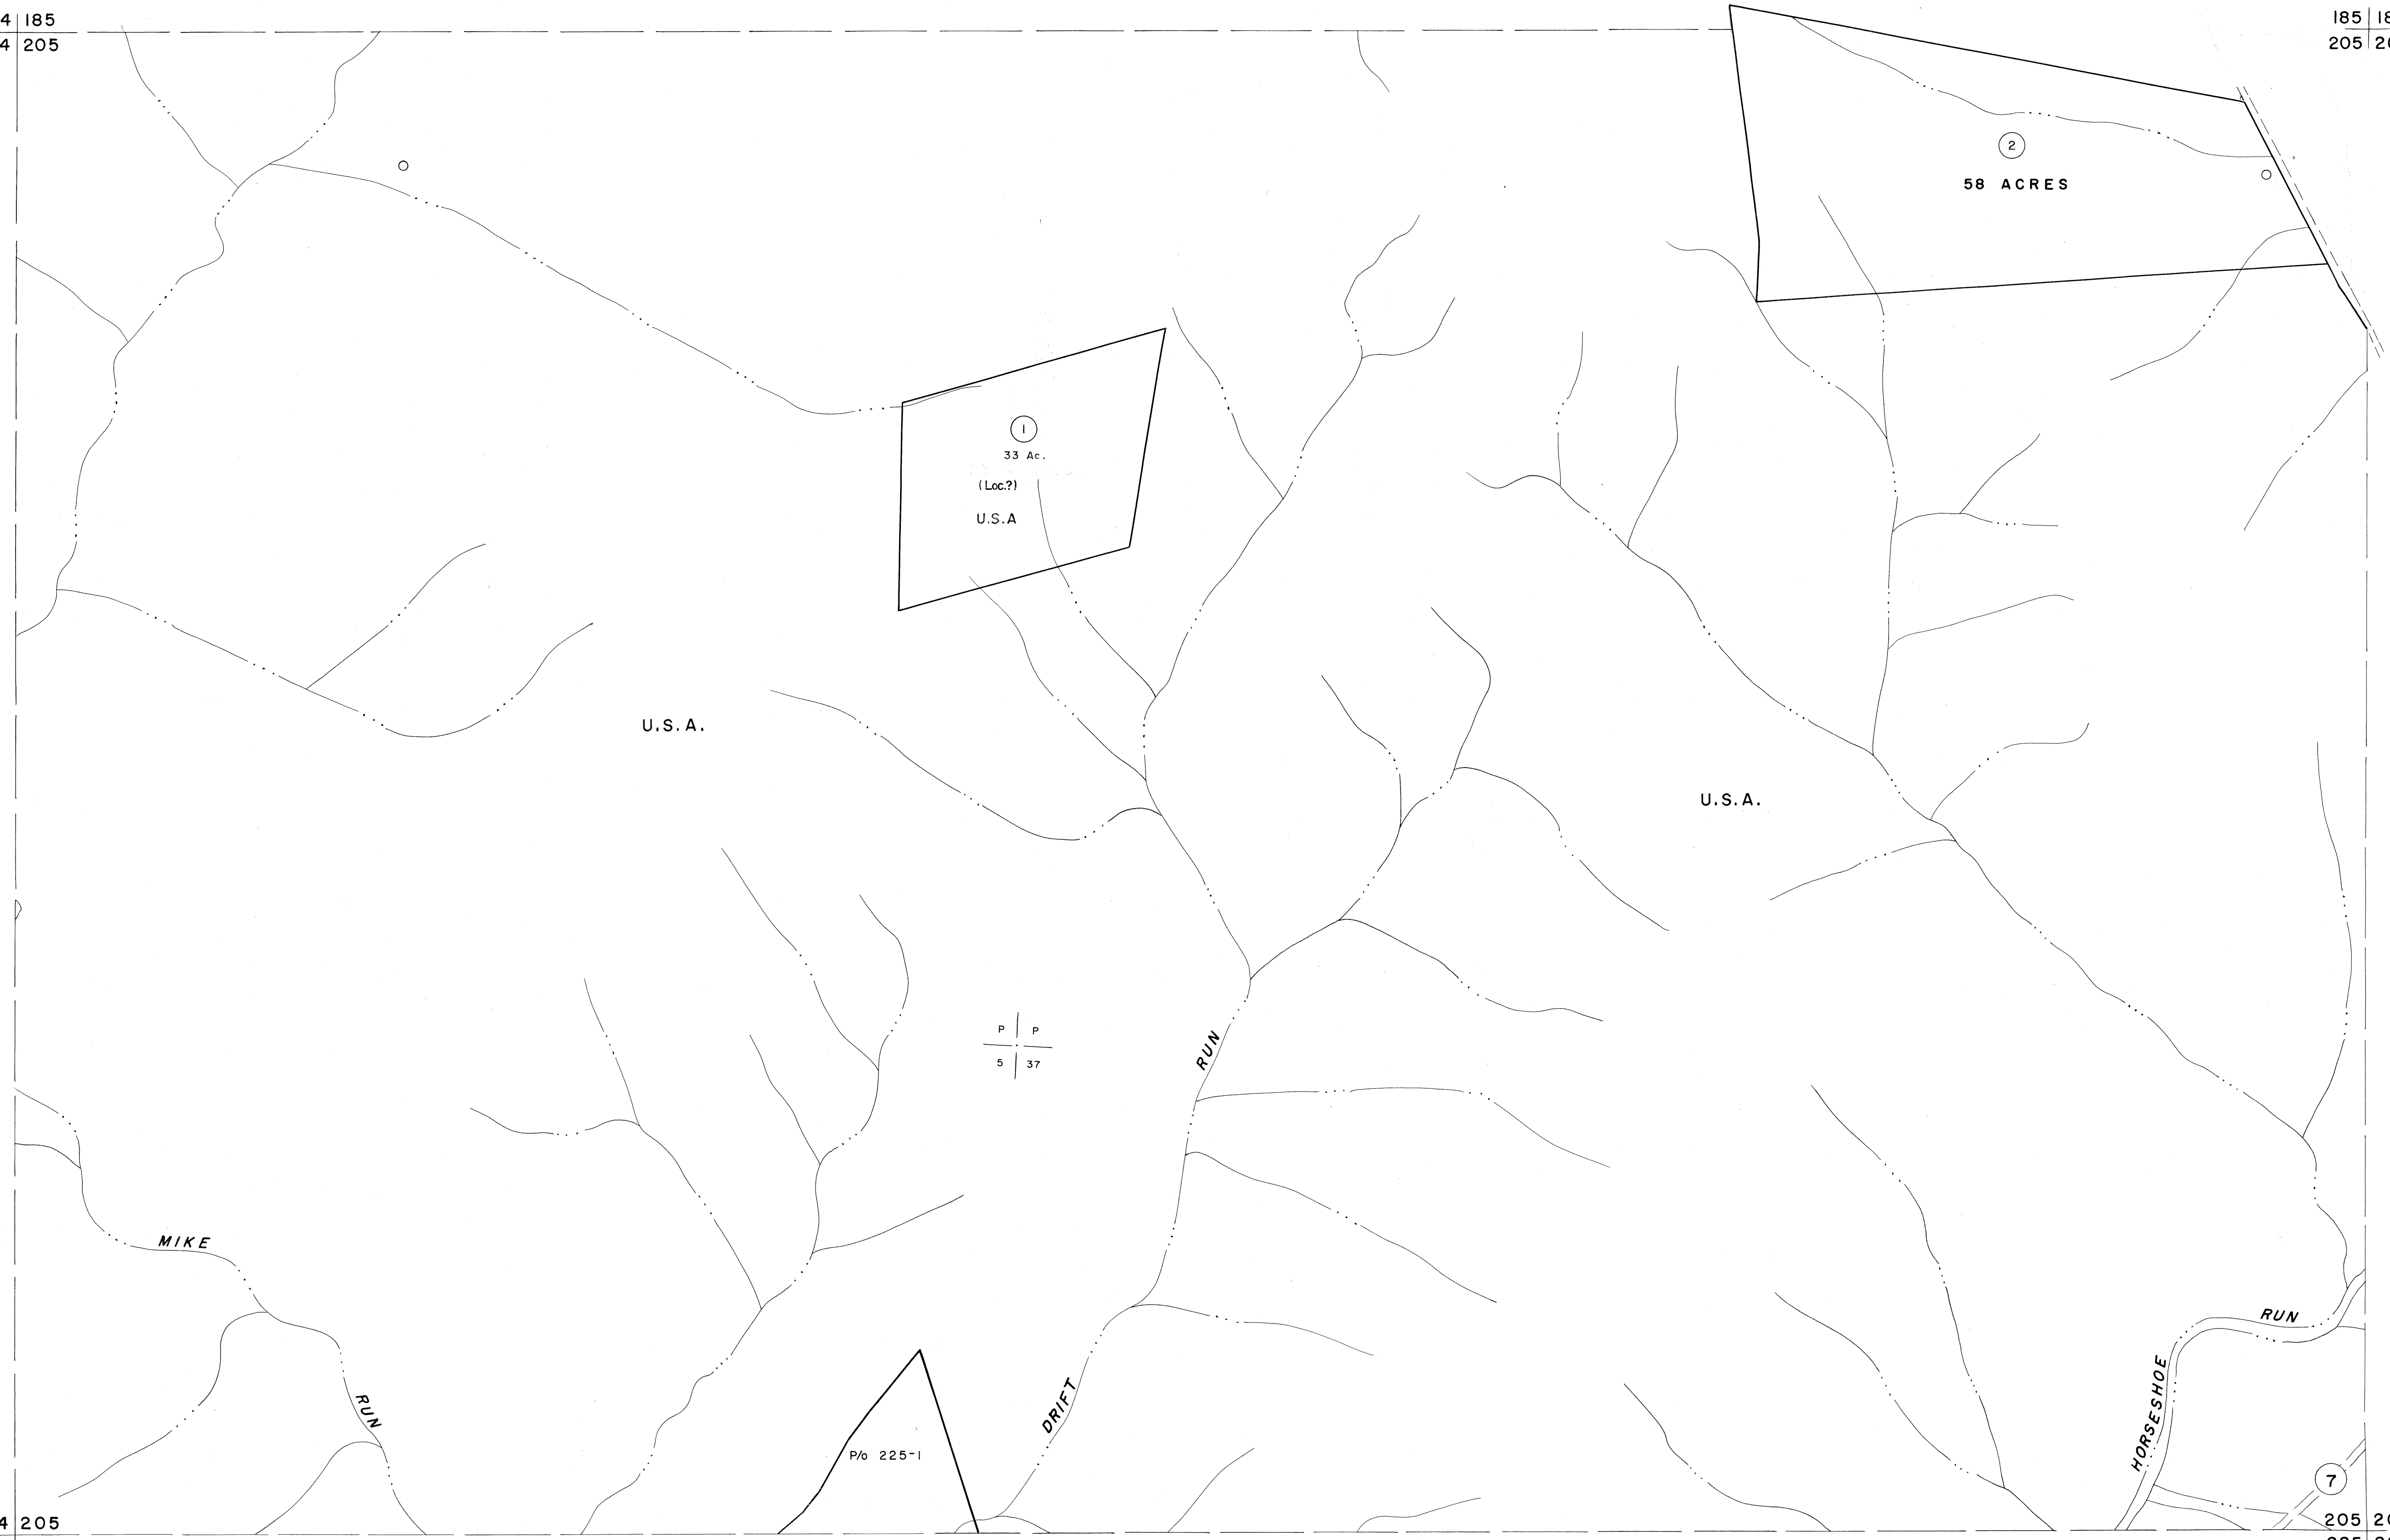

For Tax Purposes Only
 Prepared by
MICHAEL BAKER, JR., INC.
 Consulting Engineers
 Rochester, Pennsylvania

Legend	
Property line	Original lot line
Edge of pavement or roadway	Deed lot number
Corporation line	Parcel or index number
District line	Improvement
County line	Railroad

Revisions			
1	July 1983	7/82	9
2	OGIS	12/31/90	DSH 10
3	OGIS	3-19-92	TL 11
4	O.G.I.S	4-1-96	J.E.B 12
5			13
6			14
7			15
8			16
			17
			18
			19
			20
			21
			22
			23
			24

KEY MAP

TUCKER COUNTY
 STATE OF WEST VIRGINIA
 Office of Assessor

DISTRICT
ST. GEORGE
 SHEET NO: **205**
 Date, Aerial Photography: Nov, 1961 Date, Map: Dec, 1962
 Photo No: Scale: 1" = 400'