


188 189
208 209


189 190
209 210

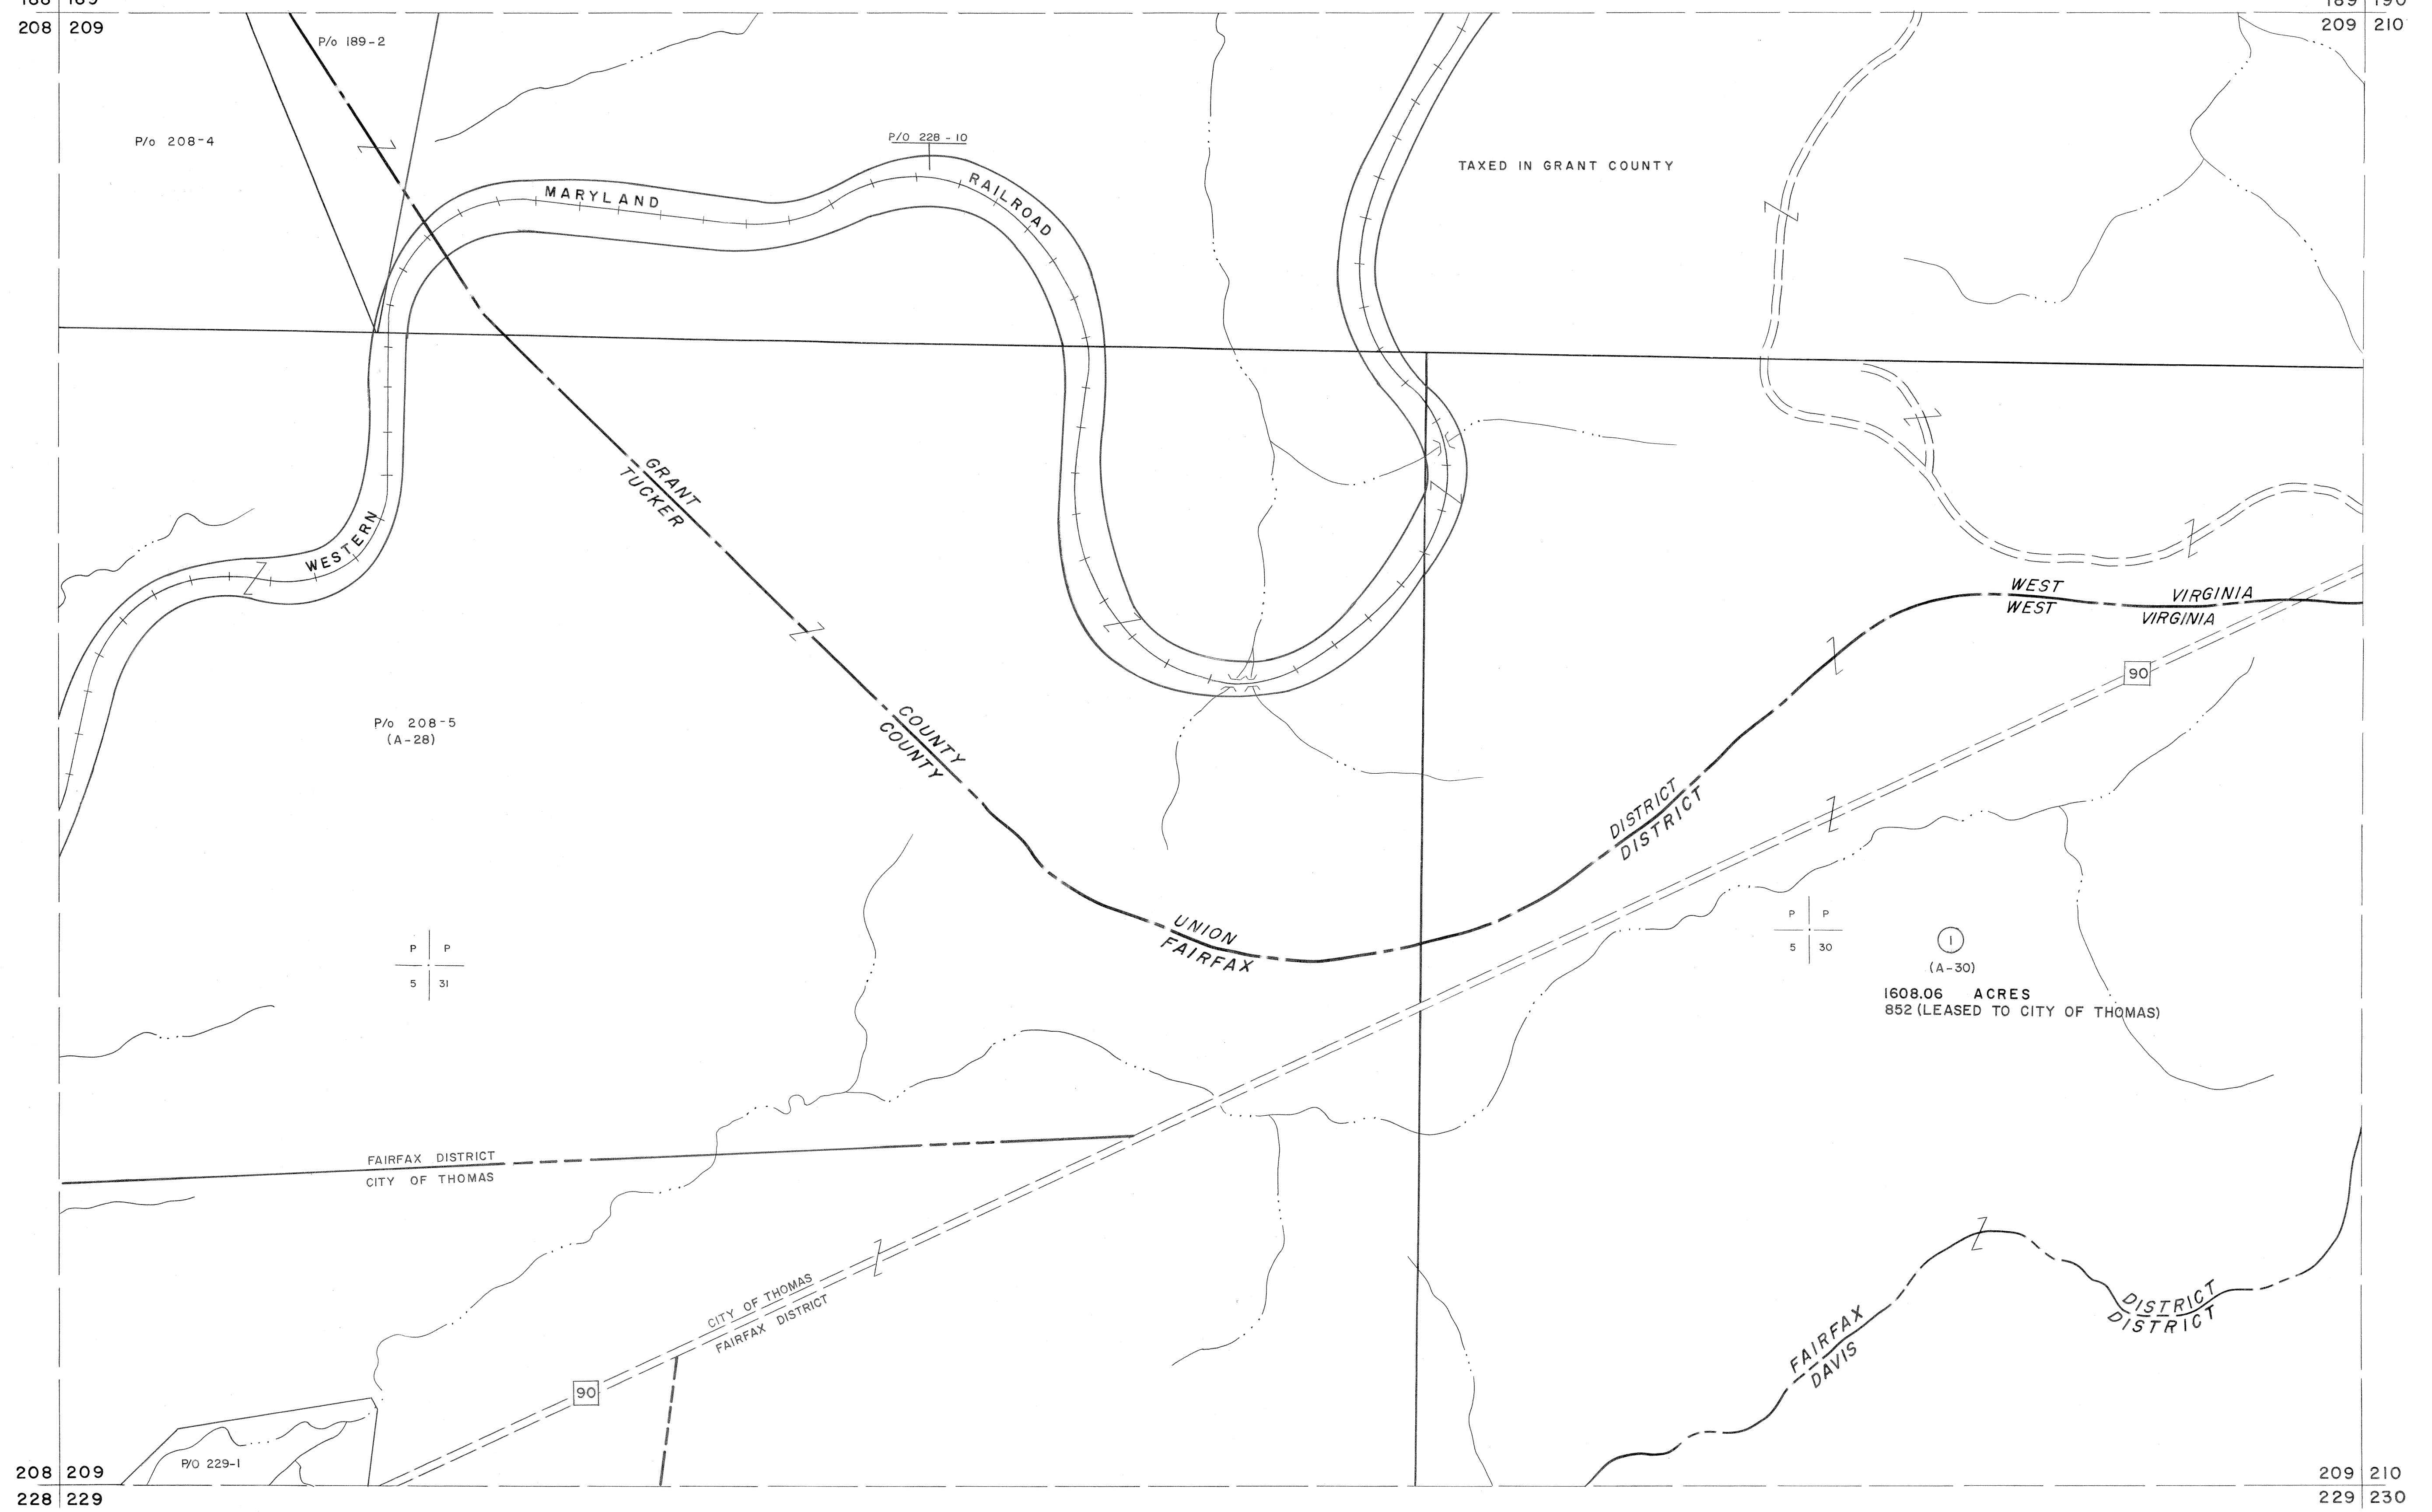

For Tax Purposes Only
 Prepared by
MICHAEL BAKER, JR., INC.
 Consulting Engineers
 Rochester, Pennsylvania

Legend	
Property line	Original lot line
Edge of pavement or roadway	Deed lot number
Corporation line	Parcel or index number
District line	Improvement
County line	Railroad

Revisions			
1	REV. TO 7-1-86	NCS	17
2	REV. TO 3-1-89	R.E.B.	18
3	O.G.I.S. 4-1-96	J.E.B.	19
4	3/21/05	S&H	20
5			21
6			22
7			23
8			24

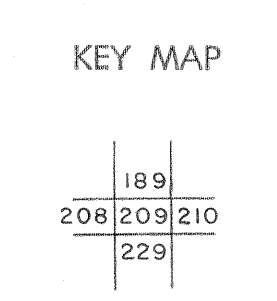

TUCKER COUNTY
 STATE OF WEST VIRGINIA
 Office of Assessor

DISTRICT	DAVIS
SHEET NO:	209
Date, Aerial Photography:	Nov., 1961
Photo No.:	
Date, Map:	Dec., 1962
Scale:	1" = 400'