


189 190  
209 210

190 191  
210 211

209 210  
229 230

210 211  
230 231

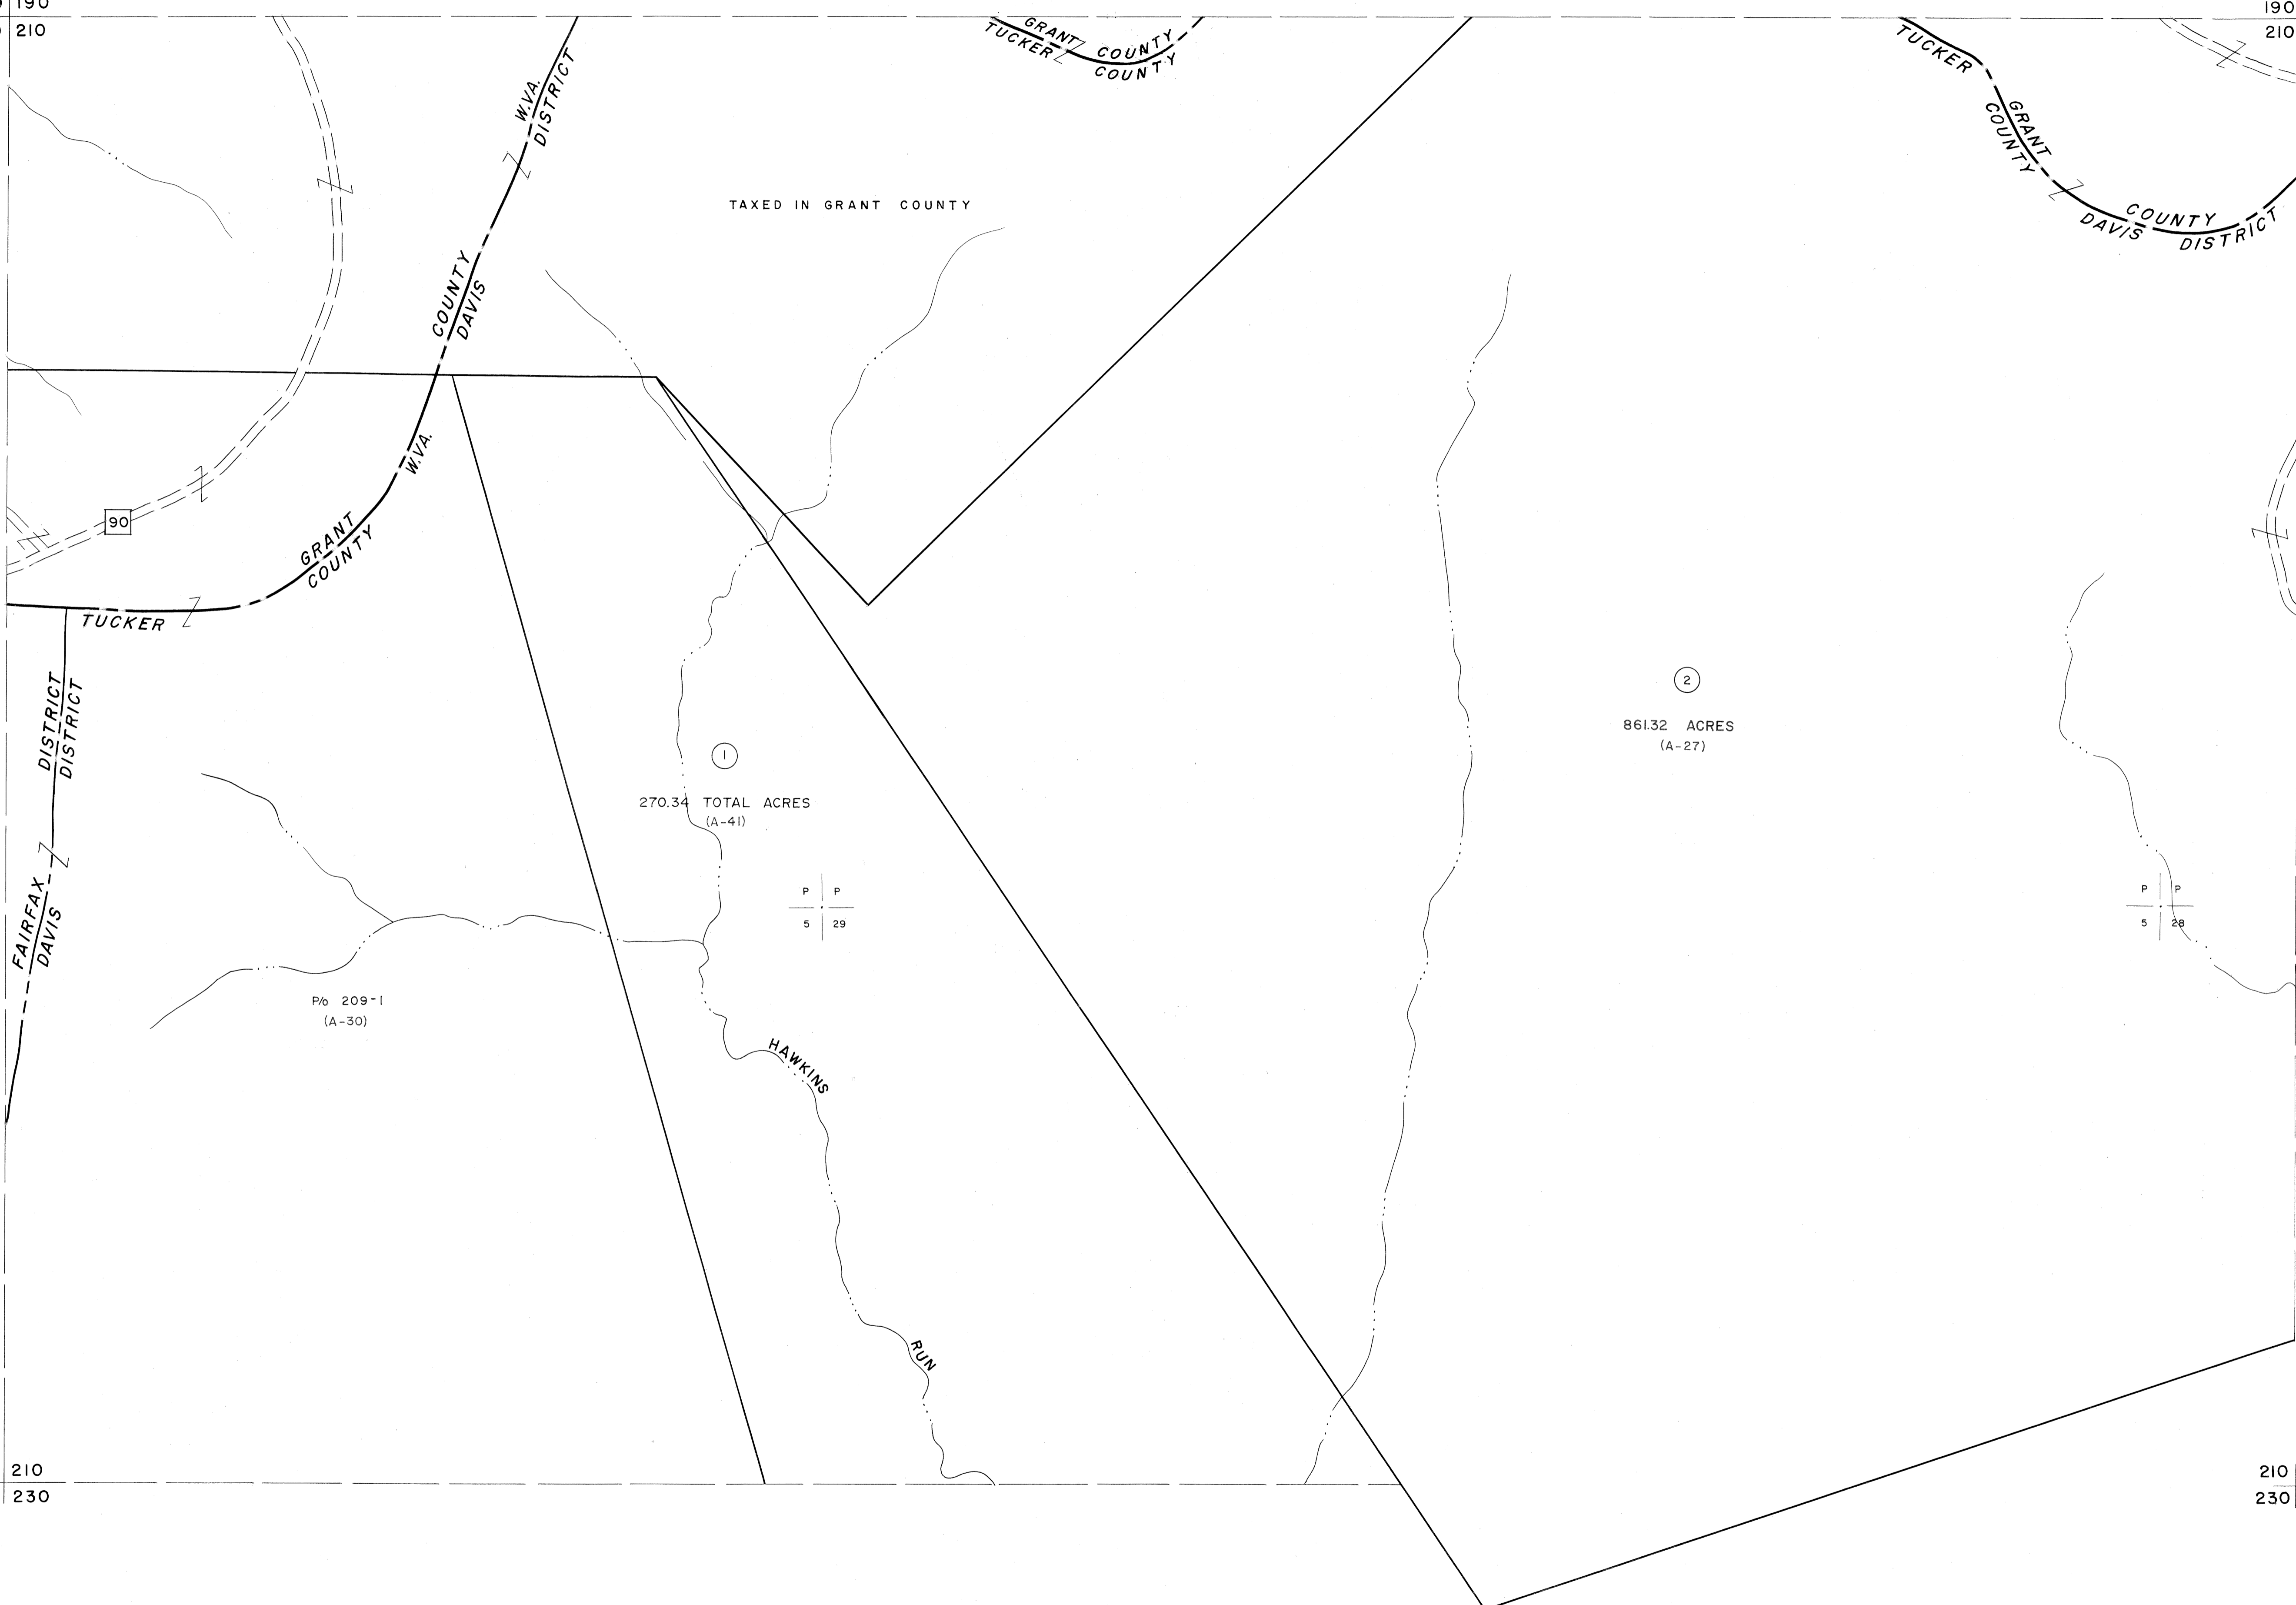

270.34 TOTAL ACRES  
(A-41)

②  
861.32 ACRES  
(A-27)

P/O 209-1  
(A-30)

P P  
5 29

P P  
5 28

For Tax Purposes Only

Prepared by  
MICHAEL BAKER, JR., INC.  
Consulting Engineers  
Rochester, Pennsylvania

Legend	
Property line	Original lot line
Edge of pavement or roadway	Dead lot number
Corporation line	Parcel or index number
District line	Improvement
County line	Railroad

Revisions			
1	July 1988	Revised	9
2	REV TO 7-1-86	NCS	10
3	OGIS 12/31/90	DSH	11
4			12
5			13
6			14
7			15
8			16

KEY MAP

TUCKER COUNTY  
STATE OF WEST VIRGINIA  
Office of Assessor

DISTRICT  
FAIRFAX-DAVIS

SHEET NO: 210

Date, Aerial Photography: Nov., 1961 Date, Map: Dec, 1962  
Photo No: Scale: 1" = 400'