


266267
286287

267268
287288

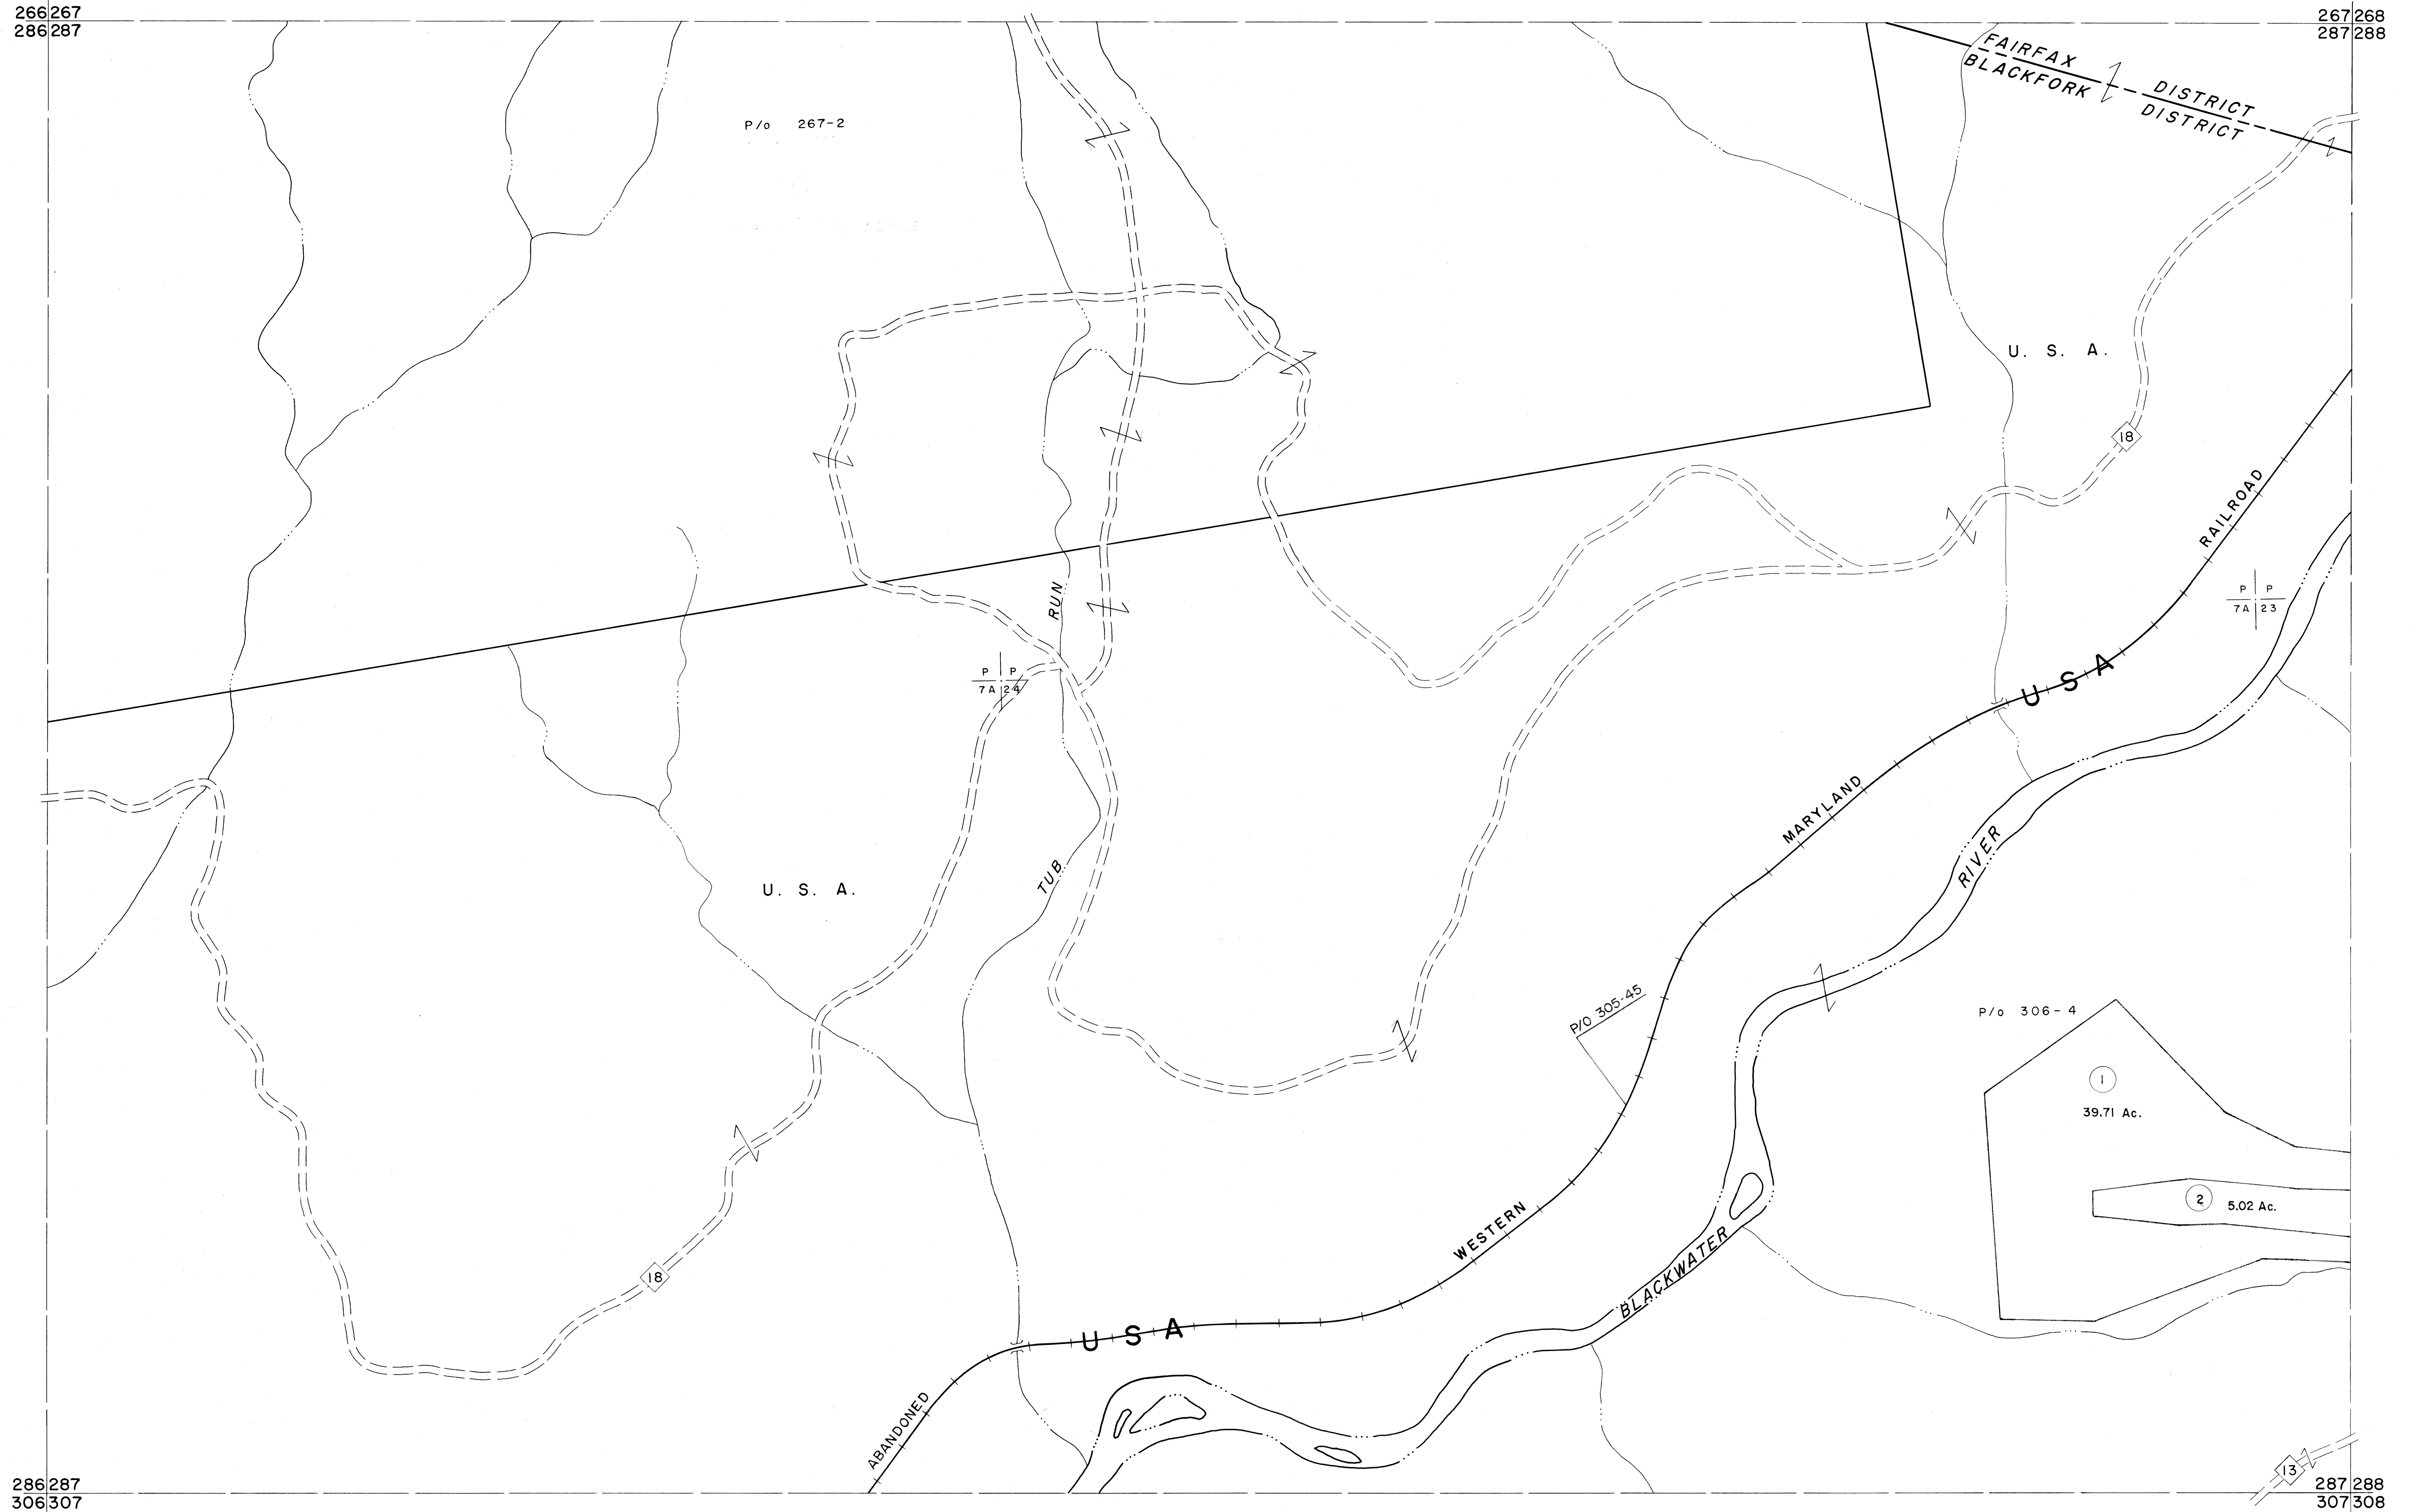

For Tax Purposes Only

Prepared by
MICHAEL BAKER, JR., INC.
Consulting Engineers
Rochester, Pennsylvania


Legend

Property line	—————	Original lot line	- - - - -
Edge of pavement or roadway	—————	Deed lot number	(15)
Corporation line	—————	Parcel or index number	(18)
District line	—————	Improvement	o
County line	—————	Railroad	—————

Revisions

1	Revised to 7-1-88	9	17
2	OGIS 1/1/91 DSH	10	18
3	OGIS 1/28/93 DSH	11	19
4	ESI 2/1/01 REK	12	20
5		13	21
6		14	22
7		15	23
8		16	24

KEY MAP

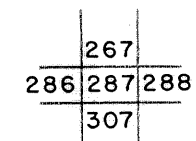

TUCKER COUNTY
STATE OF WEST VIRGINIA
Office of Assessor

DISTRICT
BLACKFORK
FAIRFAX

SHEET NO: 287

Date, Aerial Photography: Nov., 1961 Date, Map: Dec., 1962
Photo No. Scale: 1" = 400'