


287 288  
307 308


288 289  
308 309

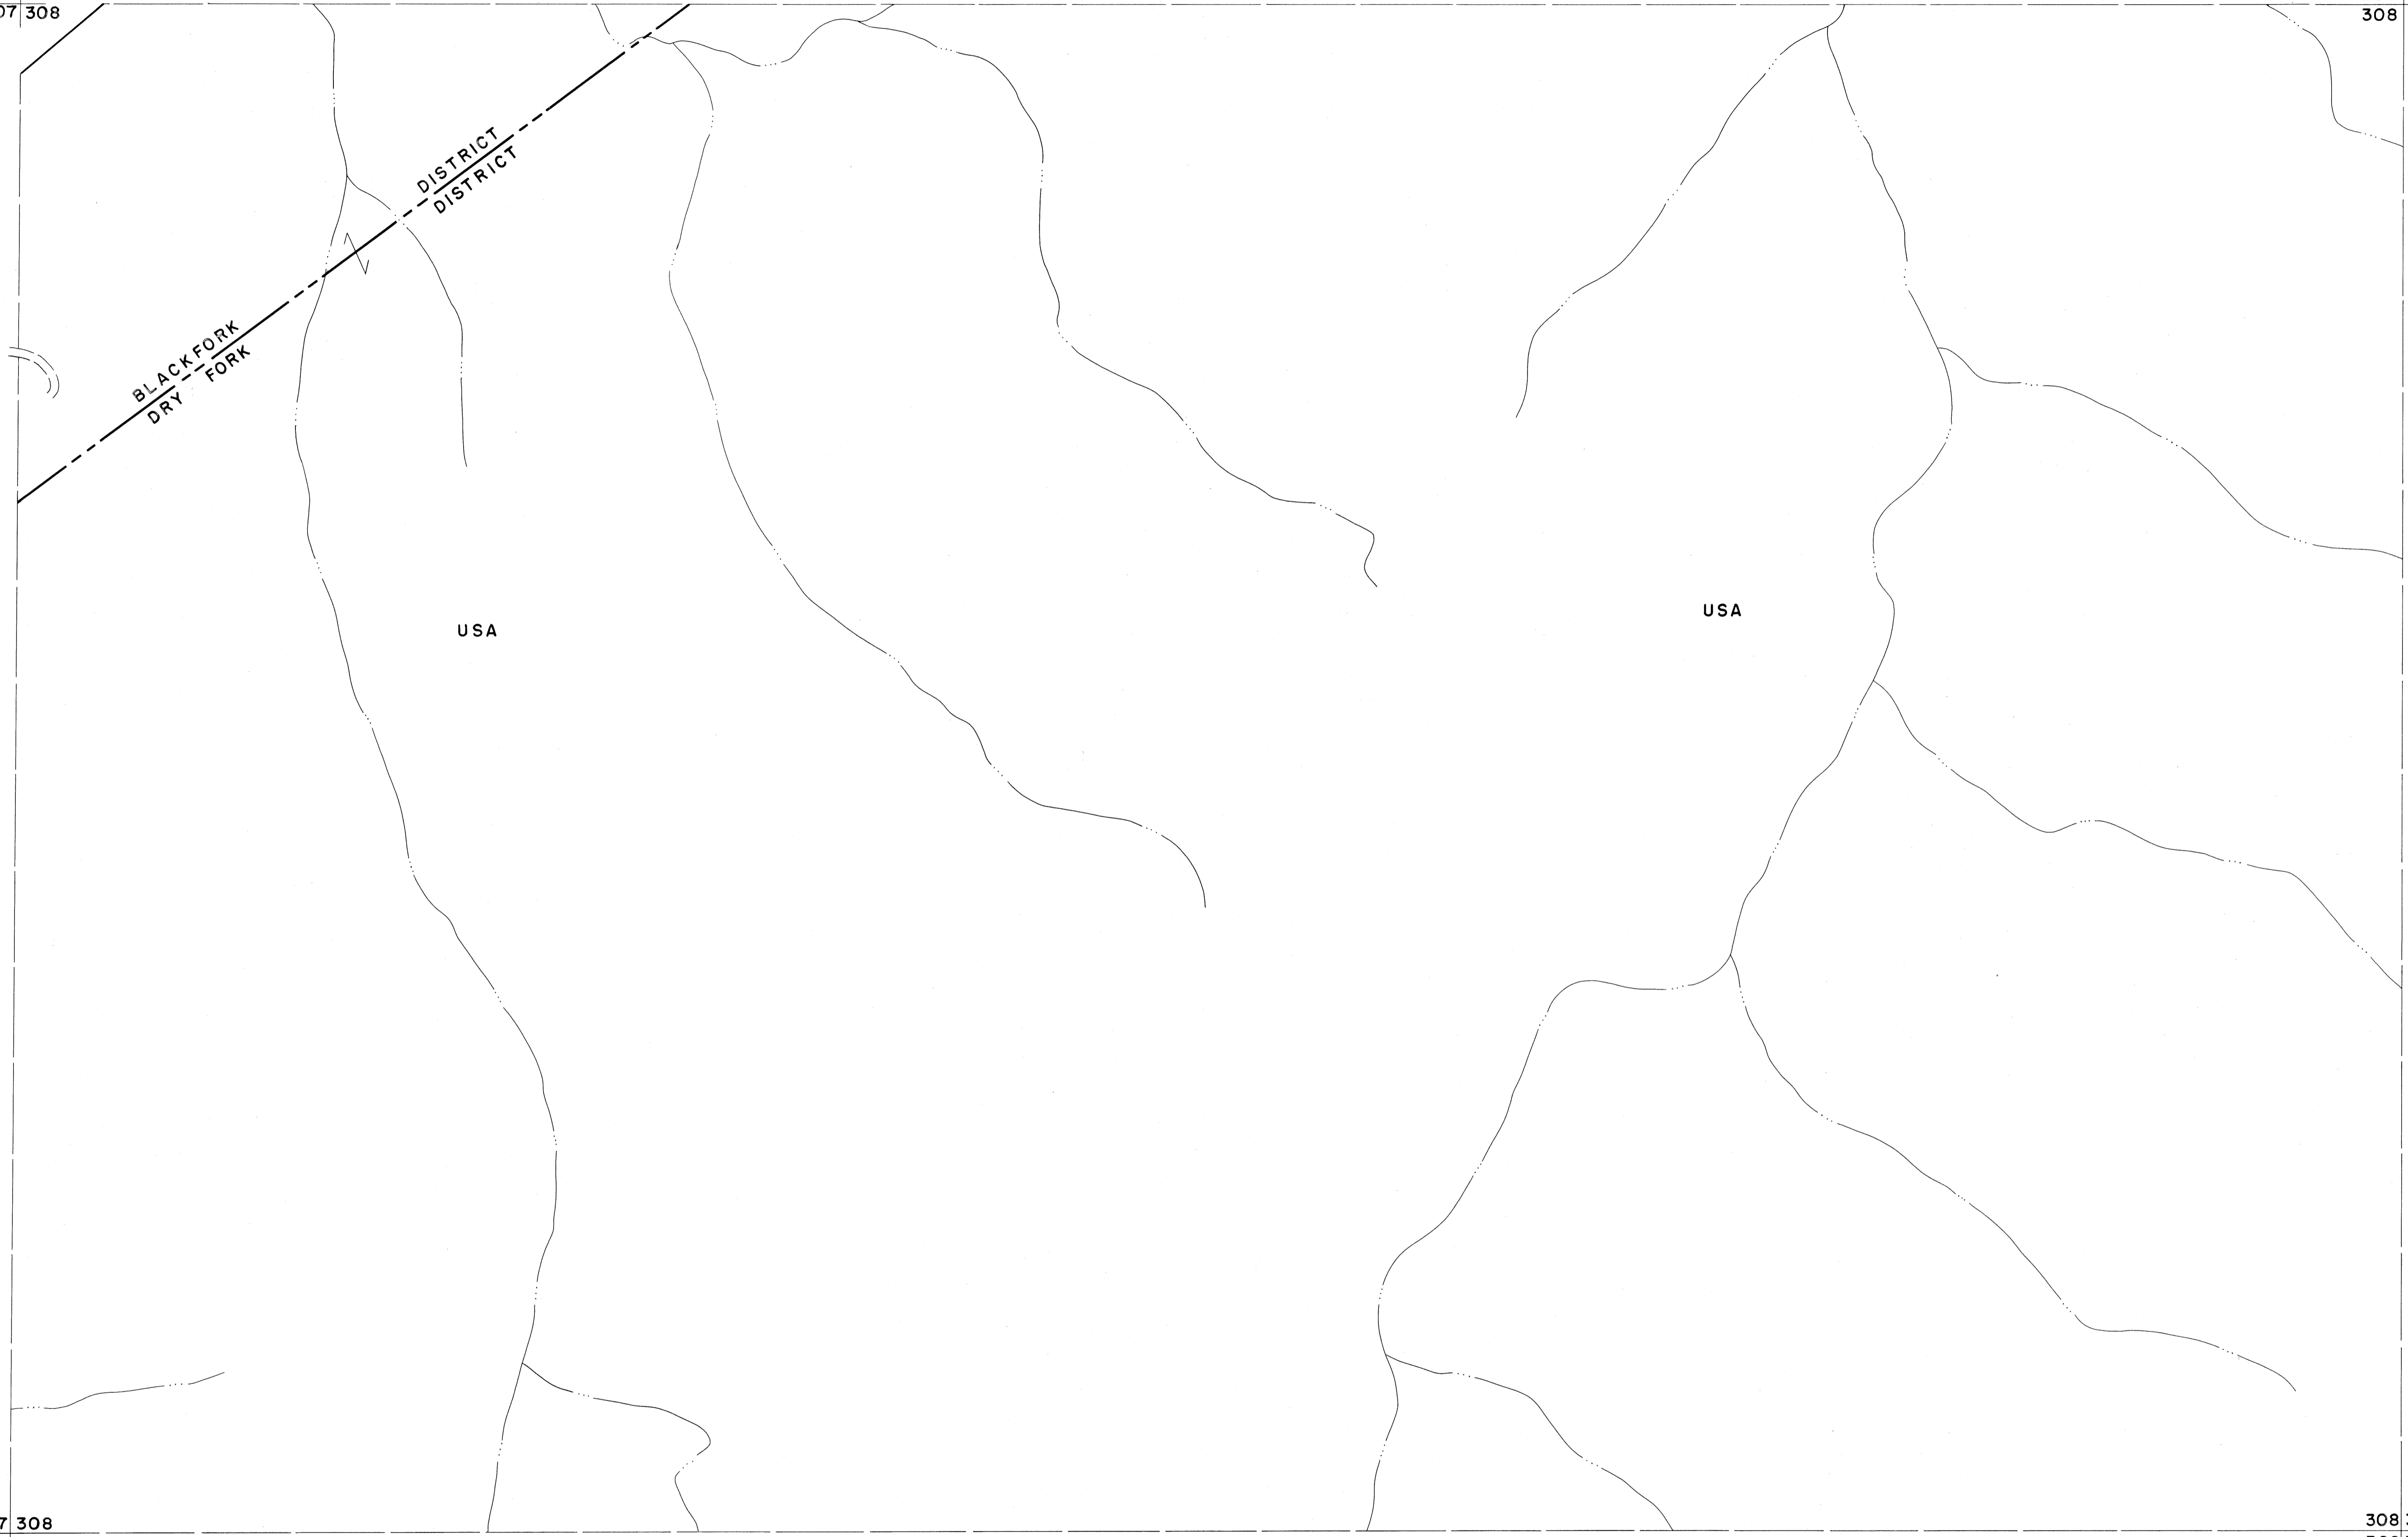

For Tax Purposes Only  
 Prepared by  
**MICHAEL BAKER, JR., INC.**  
 Consulting Engineers  
 Rochester, Pennsylvania

| Legend                      |                        |
|-----------------------------|------------------------|
| Property line               | Original lot line      |
| Edge of pavement or roadway | Deed lot number        |
| Corporation line            | Parcel or index number |
| District line               | Improvement            |
| County line                 | Railroad               |

| Revisions |                   |    |
|-----------|-------------------|----|
| 1         | Revised to 7/1/63 | 9  |
| 2         |                   | 10 |
| 3         |                   | 11 |
| 4         |                   | 12 |
| 5         |                   | 13 |
| 6         |                   | 14 |
| 7         |                   | 15 |
| 8         |                   | 16 |
|           |                   | 17 |
|           |                   | 18 |
|           |                   | 19 |
|           |                   | 20 |
|           |                   | 21 |
|           |                   | 22 |
|           |                   | 23 |
|           |                   | 24 |

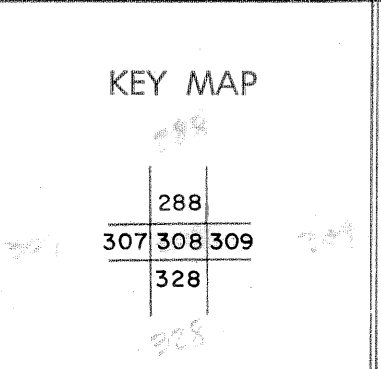

**TUCKER COUNTY**  
 STATE OF WEST VIRGINIA  
 Office of Assessor

DISTRICT **BLACKFORK DRY FORK**  
**SHEET NO: 308**  
 Date, Aerial Photography: Nov. 1961 Date, Map: Dec. 1962  
 Photo No: Scale: 1" = 400'