




NORTHFACE SUBDIVISION  
TIMBERLINE  
FOUR SEASONS

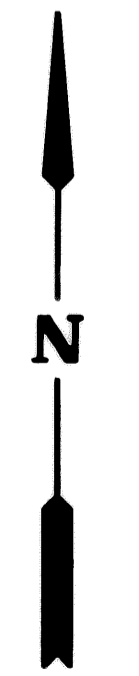

**For Tax Purposes Only**

Prepared by  
STATE TAX DEPARTMENT  
STATE TAX COMMISSIONER  
CHARLESTON, WV.

**LEGEND**

|                             |         |                        |         |
|-----------------------------|---------|------------------------|---------|
| Property line               | —       | Original lot line      | - - - - |
| Edge of pavement or roadway | —       | Deed lot number        | (15)    |
| Corporation line            | - - - - | Parcel or index number | (99)    |
| District line               | - - - - | Improvement            | o       |
| County line                 | - - - - | Railroad               | —       |
| State line                  | - - - - | Scaled dimension       | (S)     |
| Land hook                   | —       | Deed dimension         | (D)     |
| Water                       | ~ ~ ~ ~ | Calculated area        | (C)     |


**REVISIONS**

|            |          |        |     |
|------------|----------|--------|-----|
| July, 1986 | New Map  | 6/5/87 | TRL |
| OGIS       | 3-19-92  | TL     |     |
| OGIS       | 12/12/93 | SAJ    |     |
| SLS INC.   | 3/3/98   | JWM    |     |
| SLS INC.   | 1/28/99  | DSW    |     |
| SLS INC.   | 3/2/00   | JWM    |     |
| ESI        | 2/1/01   | REK    |     |
| ESI        | 2/12/02  | REK    |     |
| H&S        | 2/19/04  |        |     |
| 3/21/05    |          | SBH    |     |
| 3/24/07    |          | SBH    |     |

**RESTRICTION**

All tax maps created under the provisions of reappraisal legislation are the property of the State of West Virginia and the reproduction, copying, distribution or sale of such tax maps or any copies thereof without the written permission of the State Tax Commissioner is prohibited by law.

**KEY MAP**

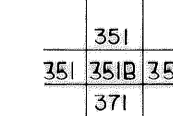

**TUCKER COUNTY**  
STATE OF WEST VIRGINIA  
Office of Assessor

**DISTRICT**

**DRY FORK**  
**SHEET NO: 351B**

Date, Aerial Photography:      Date, Map: 4/13/87  
Photo No:      Scale: 1"=100'