

270 271
290 291


271 272
291 292

P/O 251-1

P/O 290-41

290 291
310 311

291 292
311 312

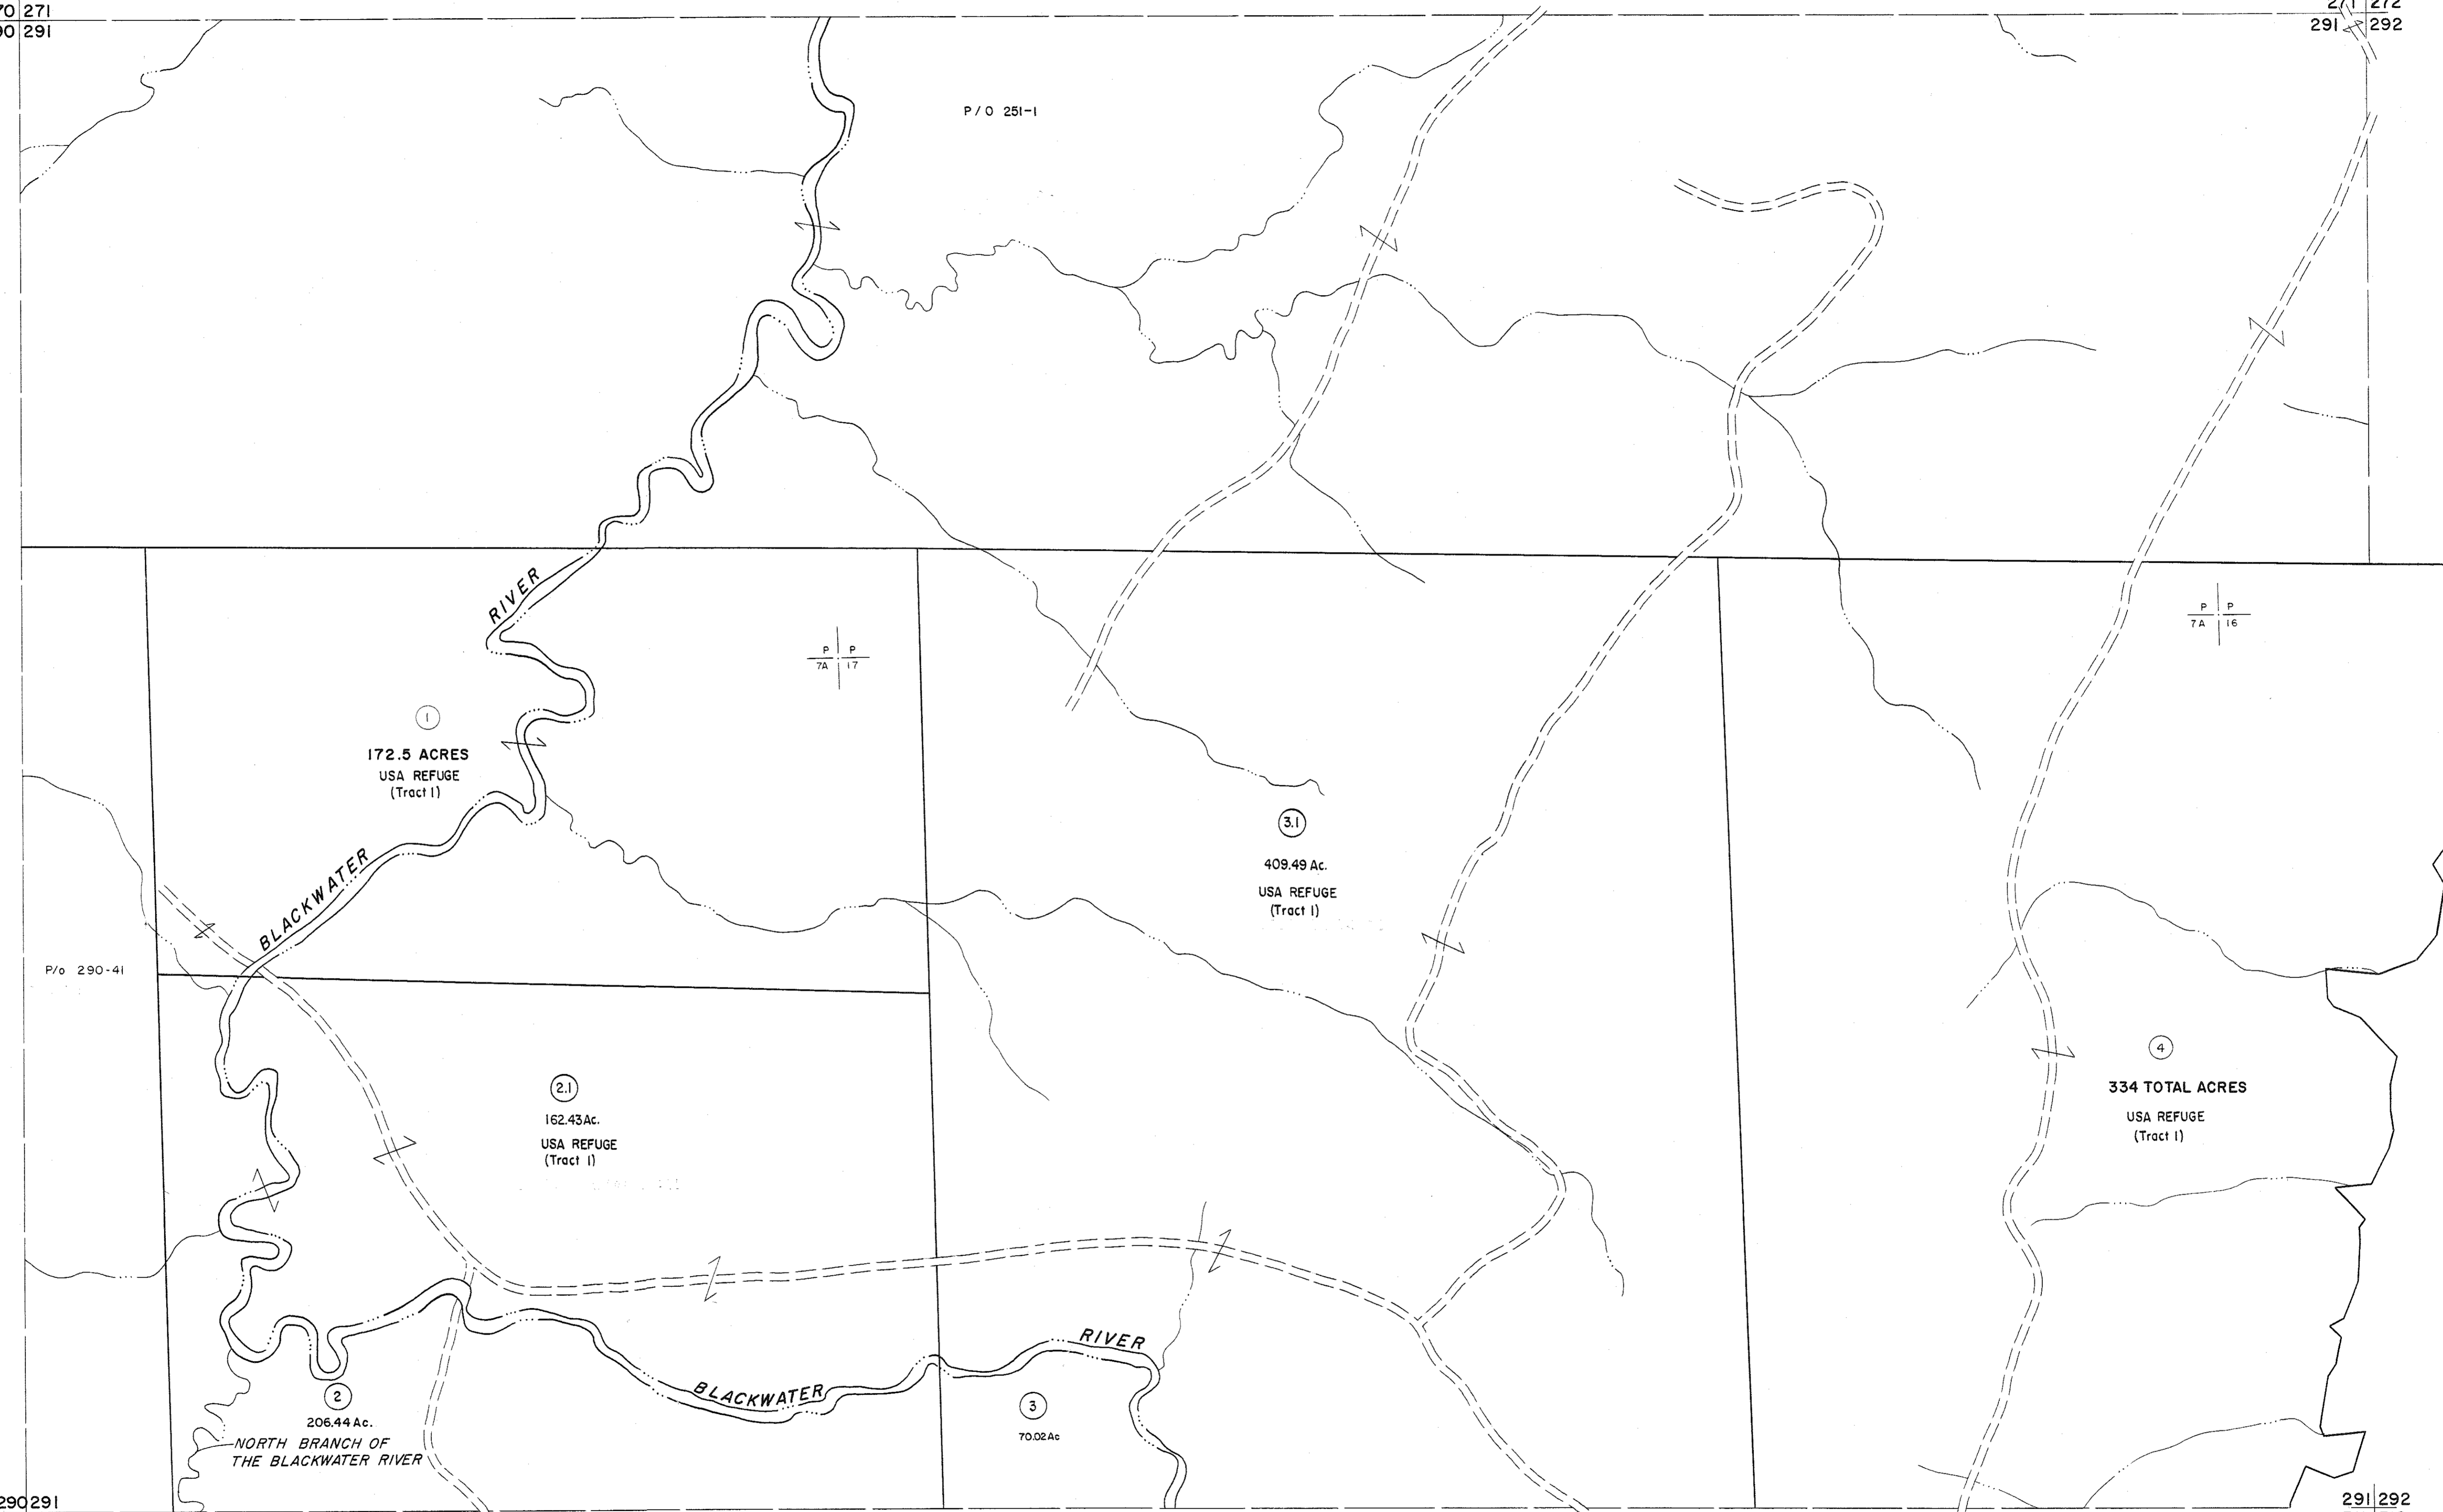

For Tax Purposes Only

Prepared by
MICHAEL BAKER, JR., INC.
Consulting Engineers
Rochester, Pennsylvania


Legend

Property line	—————	Original lot line	—————
Edge of pavement or roadway	—————	Deed lot number	(15)
Corporation line	—————	Parcel or index number	(16)
District line	—————	Improvement	o
County line	—————	Railroad	—————

Revisions

1	REVISED TO 7-1-88	9		17	
2	REV. TO 3-1-89	REB		18	
3	H&S 2/19/04			19	
4	5-8-10	++		20	
5				21	
6				22	
7				23	
8				24	

KEY MAP

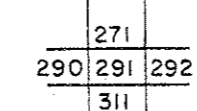

TUCKER COUNTY
STATE OF WEST VIRGINIA
Office of Assessor

DISTRICT

DAVIS

SHEET NO: 291

Date, Aerial Photography: Nov., 1961
Photo No:

Date, Map: Dec., 1962
Scale: 1" = 400'