


348 349
368 369

349 350
369 370

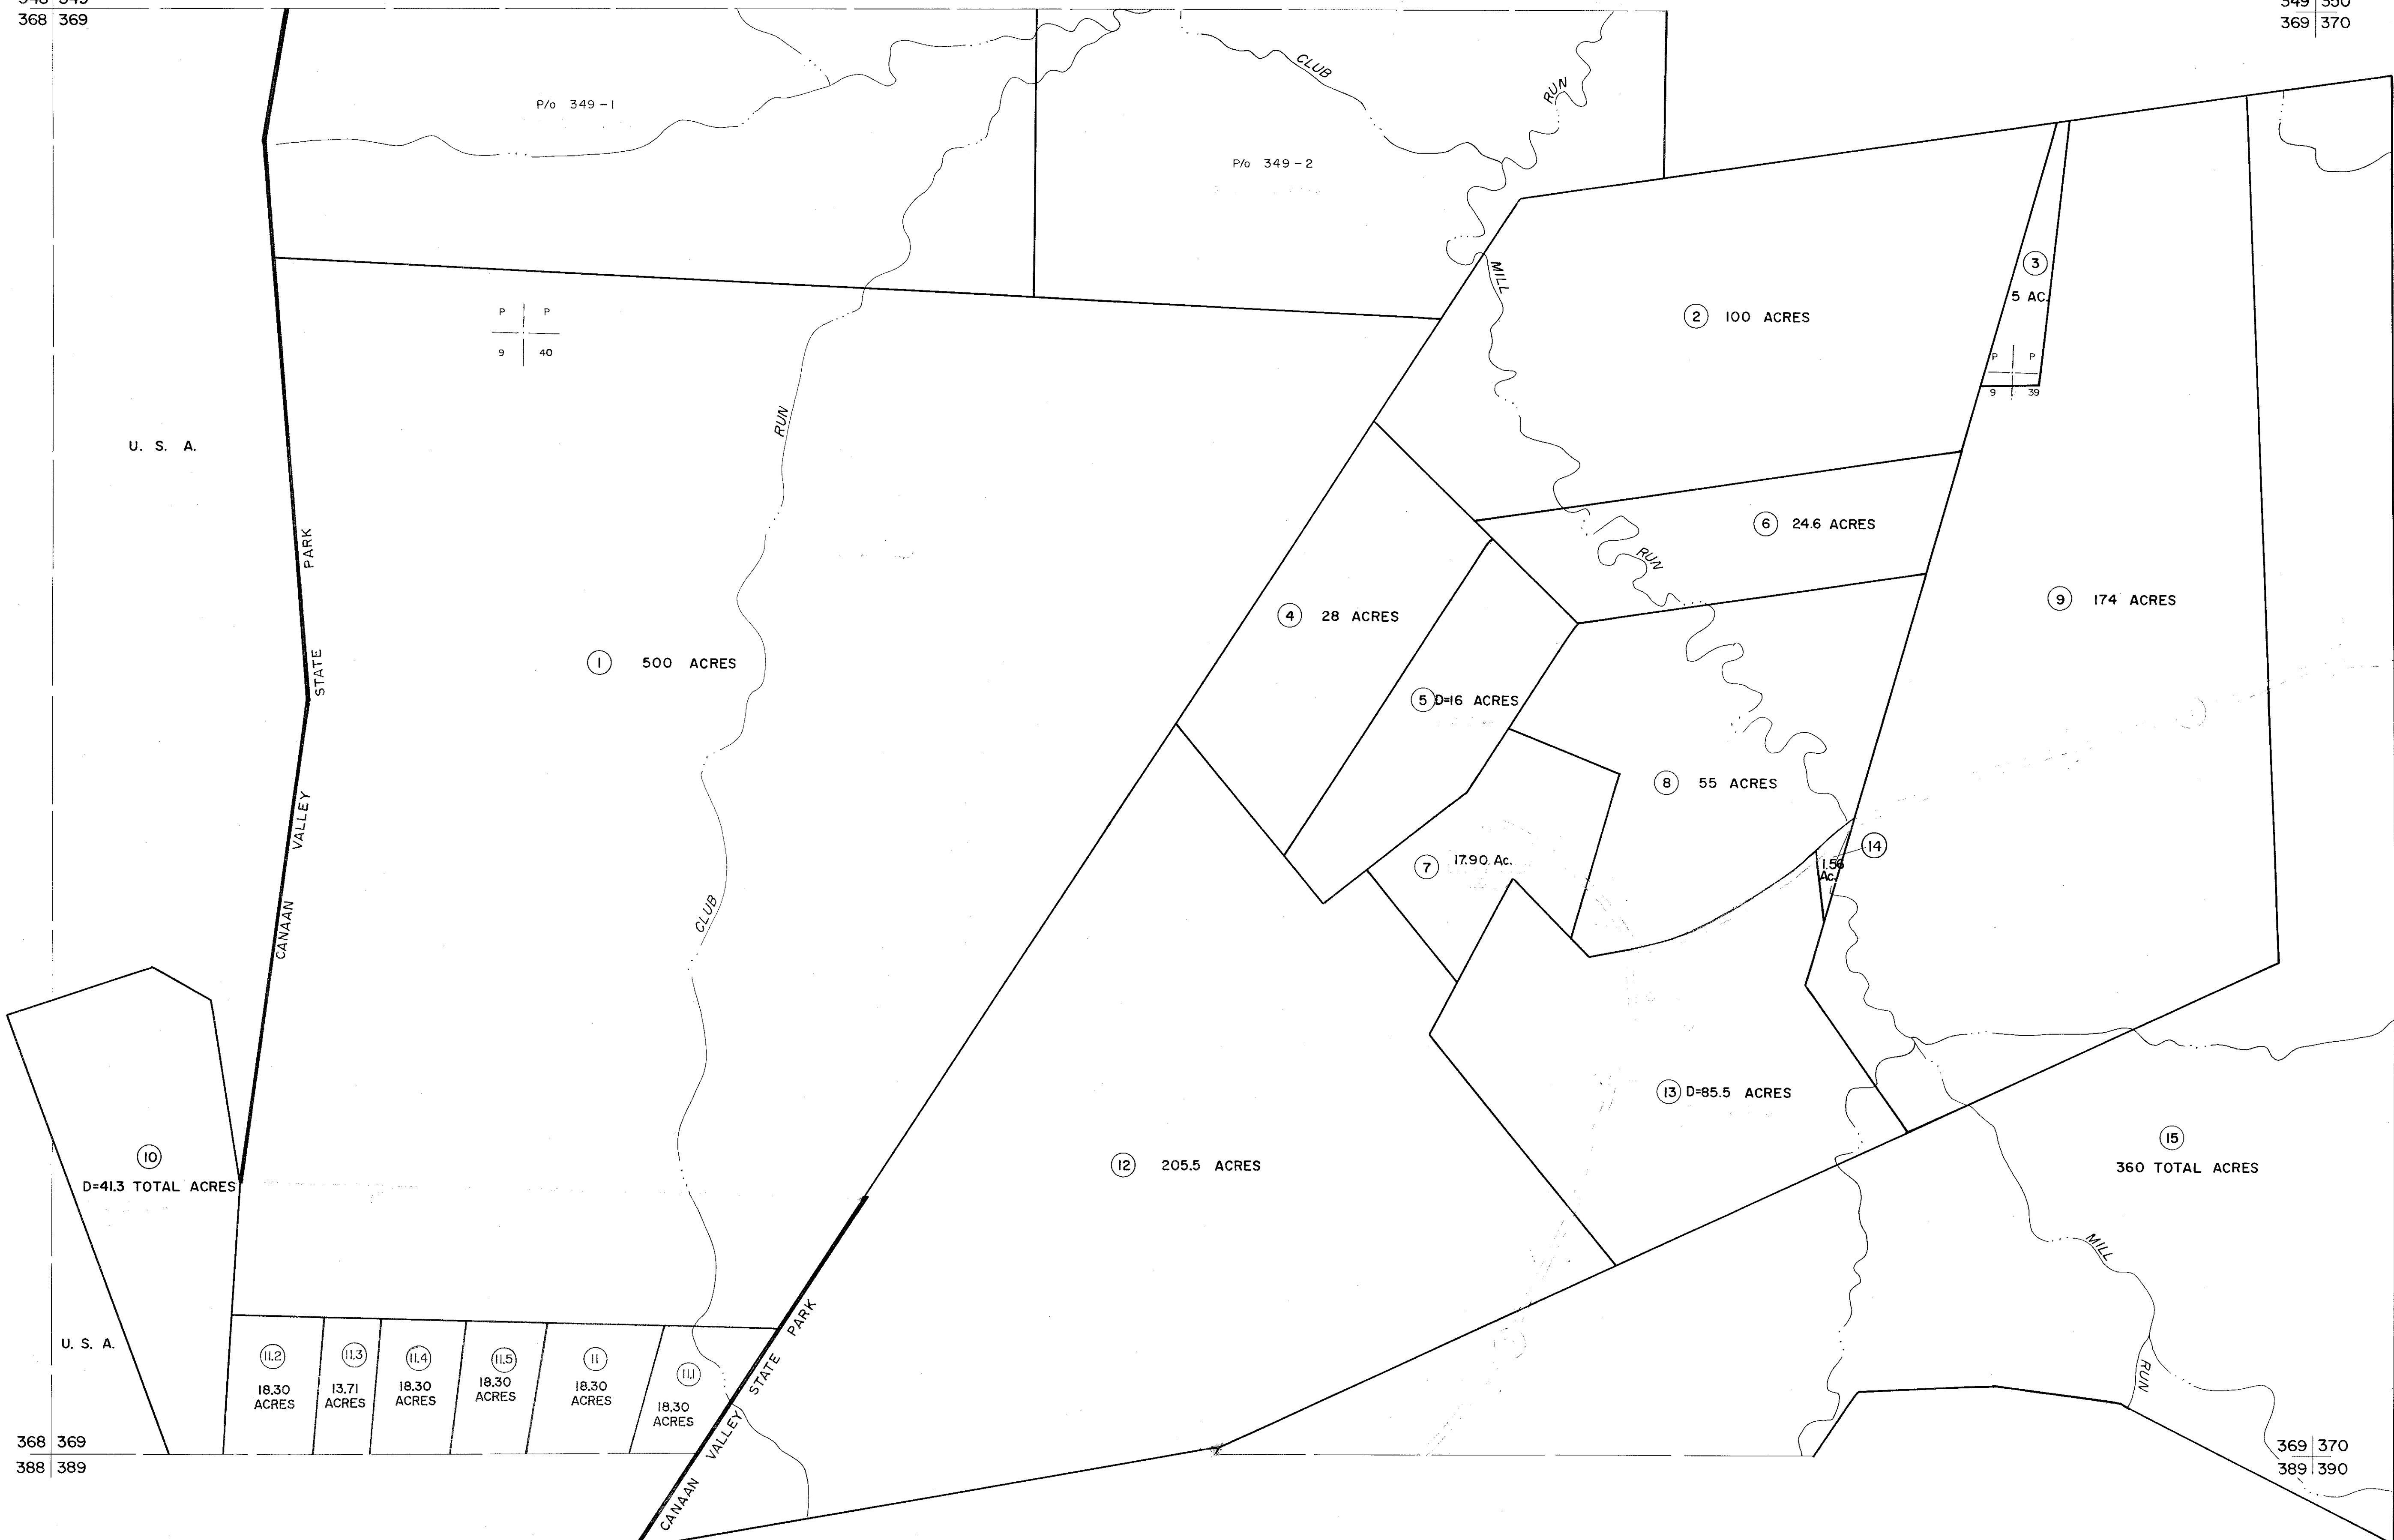

P P
9 40

P P
9 30

For Tax Purposes Only

Prepared by
MICHAEL BAKER, JR., INC.
Consulting Engineers
Rochester, Pennsylvania

Legend	
Property line	Original lot line
Edge of pavement or roadway	Dead lot number
Corporation line	Parcel or index number
District line	Improvement
County line	Railroad

Revisions	
1	REV. TO 7-1-83 NCS 9
2	7-1-84 L.E.S. 10
3	OGIS 1/6/91 DSH 11
4	OGIS 1/31/93 DSH 12
5	SLS INC. 3/2/00 JWM 13
6	
7	
8	

KEY MAP

TUCKER COUNTY
STATE OF WEST VIRGINIA
Office of Assessor

DISTRICT
DRY FORK

SHEET NO: 369

Date, Aerial Photography: November, 1961 Date, Map: Dec., 1962
Photo No: Scale: 1" = 400'