


392 393  
412 413

393  
413

412 413  
432

413

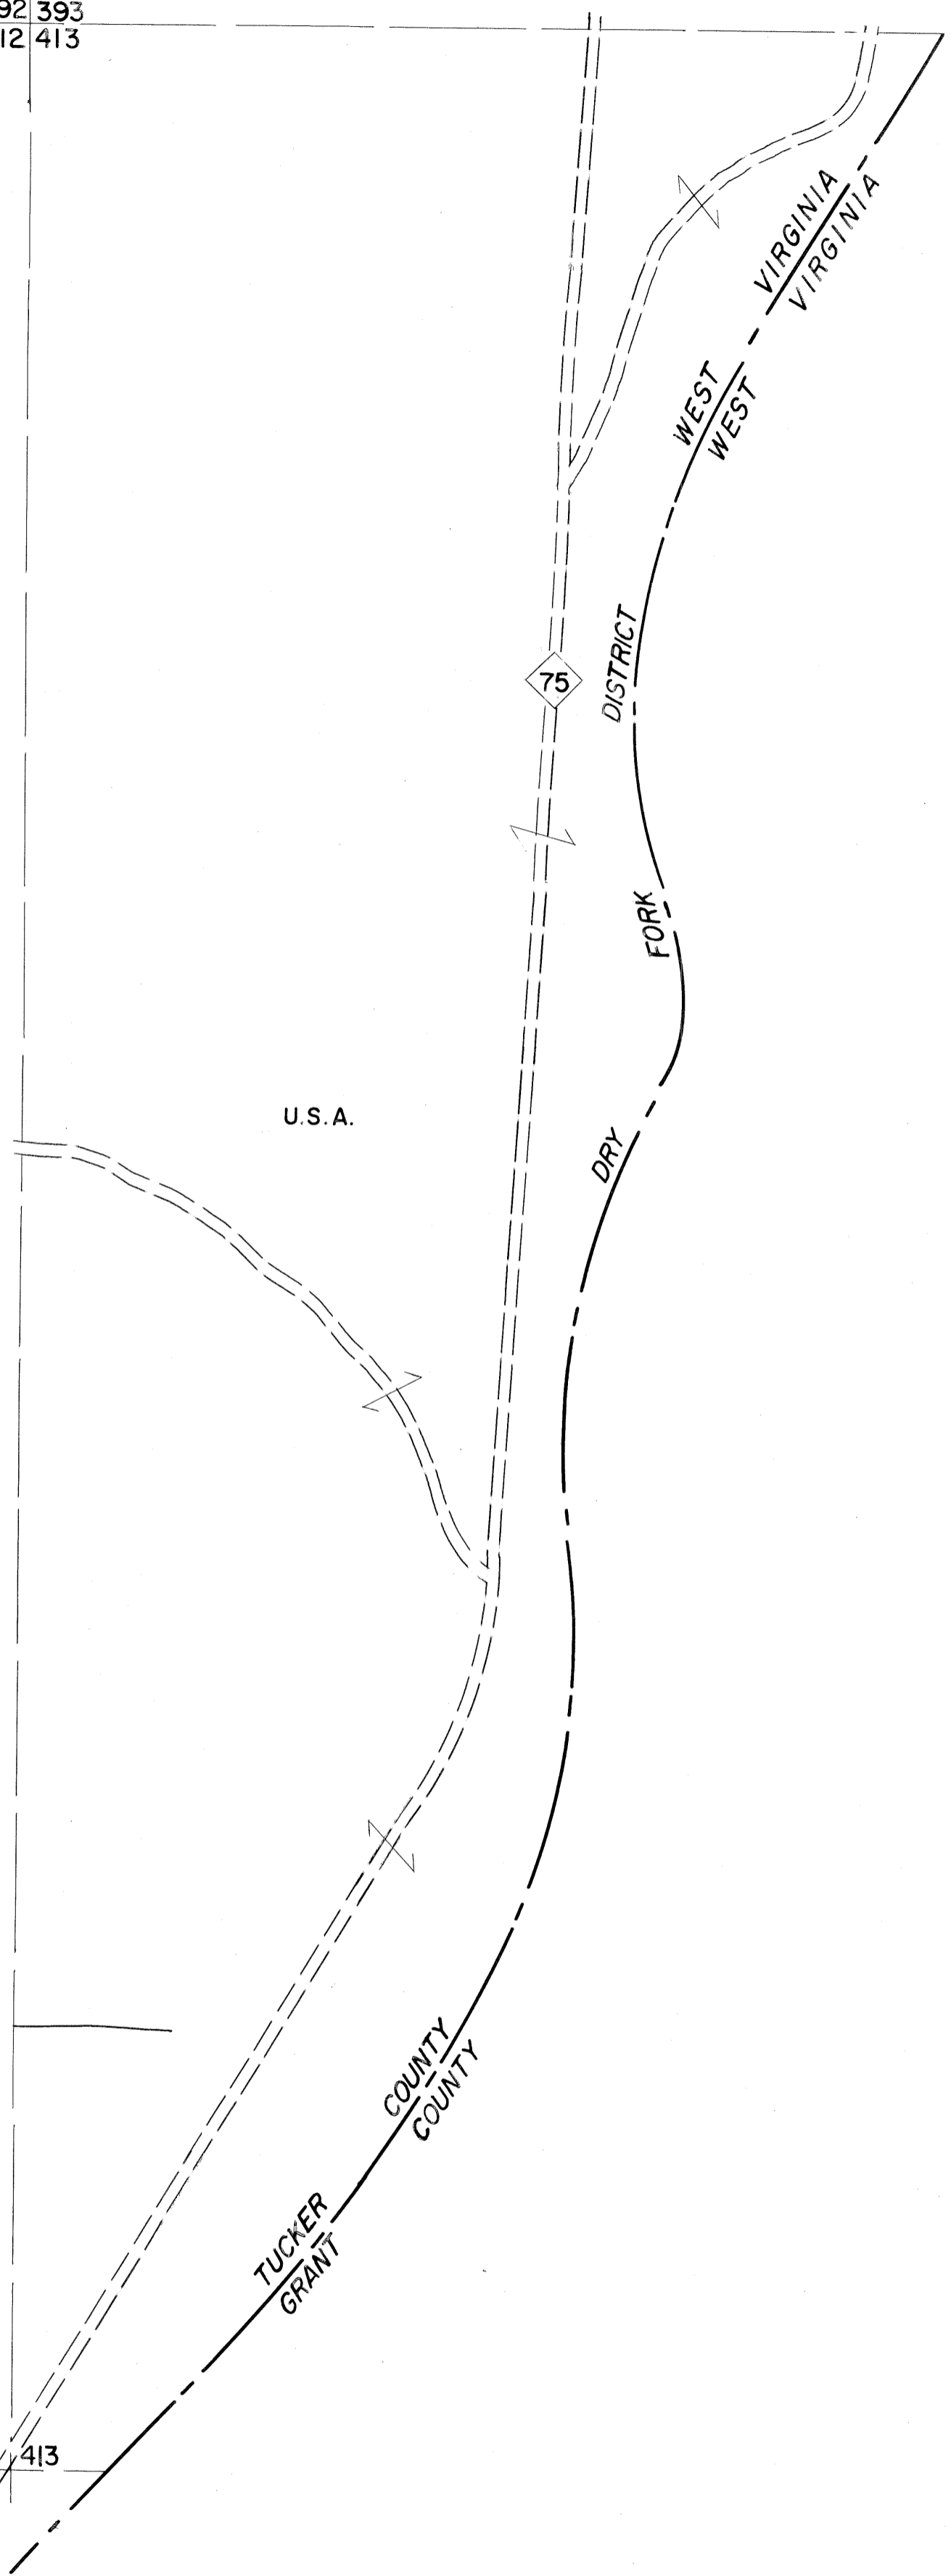

P 10 P 32

P 10 P 31



For Tax Purposes Only

Prepared by  
MICHAEL BAKER, JR., INC.  
Consulting Engineers  
Rochester, Pennsylvania

Legend

Property line	-----	Original lot line	-----
Edge of pavement or roadway	-----	Deed lot number	(15)
Corporation line	-----	Parcel or index number	99
District line	-----	Improvement	o
County line	-----	Railroad	-----

Revisions

REV. TO	7-1-83	NCS	9	17
1				
2				
3				
4				
5				
6				
7				
8				

KEY MAP

393  
412 413

**TUCKER COUNTY**  
STATE OF WEST VIRGINIA  
Office of Assessor

DISTRICT

**DRY FORK**

**SHEET NO: 413**

Date, Aerial Photography: November, 1961 Date, Map: Dec., 1962  
Photo No: Scale: 1" = 400'