


290

290  
U.S.A.

310

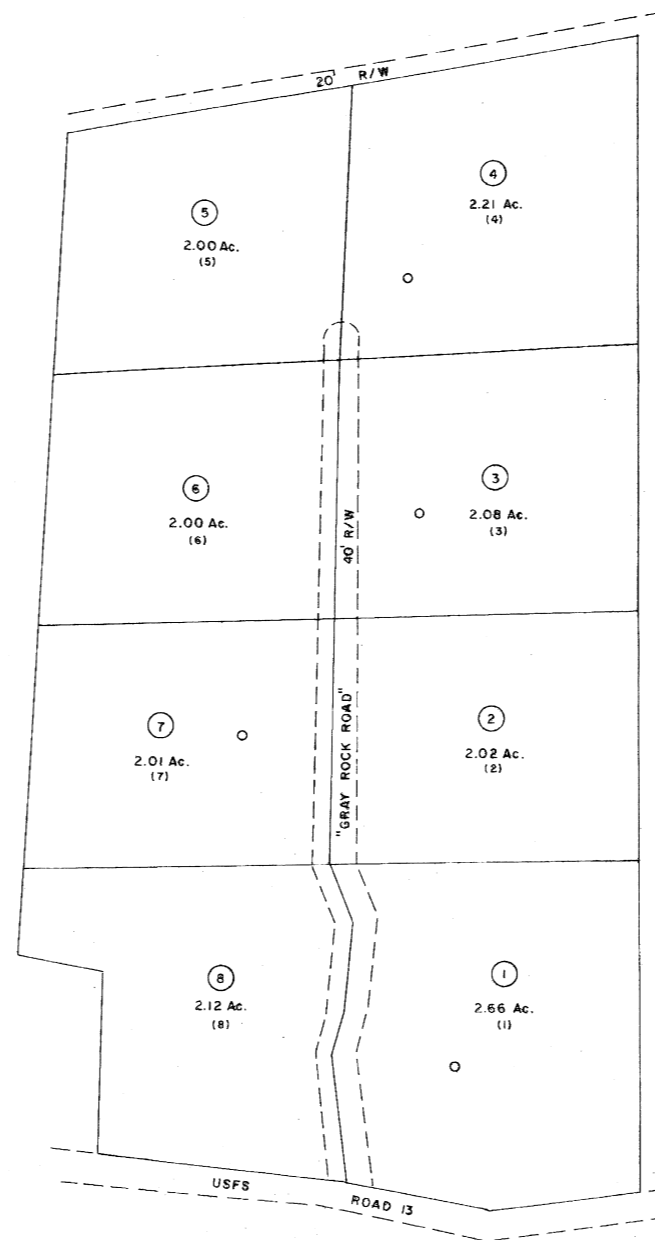

290

"CANAAN LOOP SUBDIVISION"

290

**For Tax Purposes Only**

Prepared by  
Oil & Gas Information Service  
P.O. Box 3818  
Charleston, WV 25338

**LEGEND**

Property line	—	Original lot line	- - - - - (15)
Edge of pavement or roadway	—+—+—+—	Deed lot number	⊙
Corporation line	- - - - -	Parcel or index number	⊙
District line	- - - - -	Improvement	○
County line	- - - - -	Railroad	—+—+—+—
State line	- - - - -	Scaled dimension	(S)
Land hook	—+—+—+—	Deed dimension	(D)
Water	~ ~ ~ ~ ~	Calculated area	(C)

**REVISIONS**

3/28/06	SBH
6-22-08	TT-45

**RESTRICTION**

**KEY MAP**

290	290	290
290	290B	290
310	310	290

TUCKER COUNTY  
STATE OF WEST VIRGINIA  
Office of Assessor

**DISTRICT**

DAVIS

**SHEET NO.**

290B

Date, Aerial Photography:  
Photo No:

Date, Map: 1-24-06  
Scale: 1"=100'

CHARLESTON, WEST VIRGINIA 25301