


172  
191 192

172 173  
192 193

191 192  
211 212

192 193  
212 213

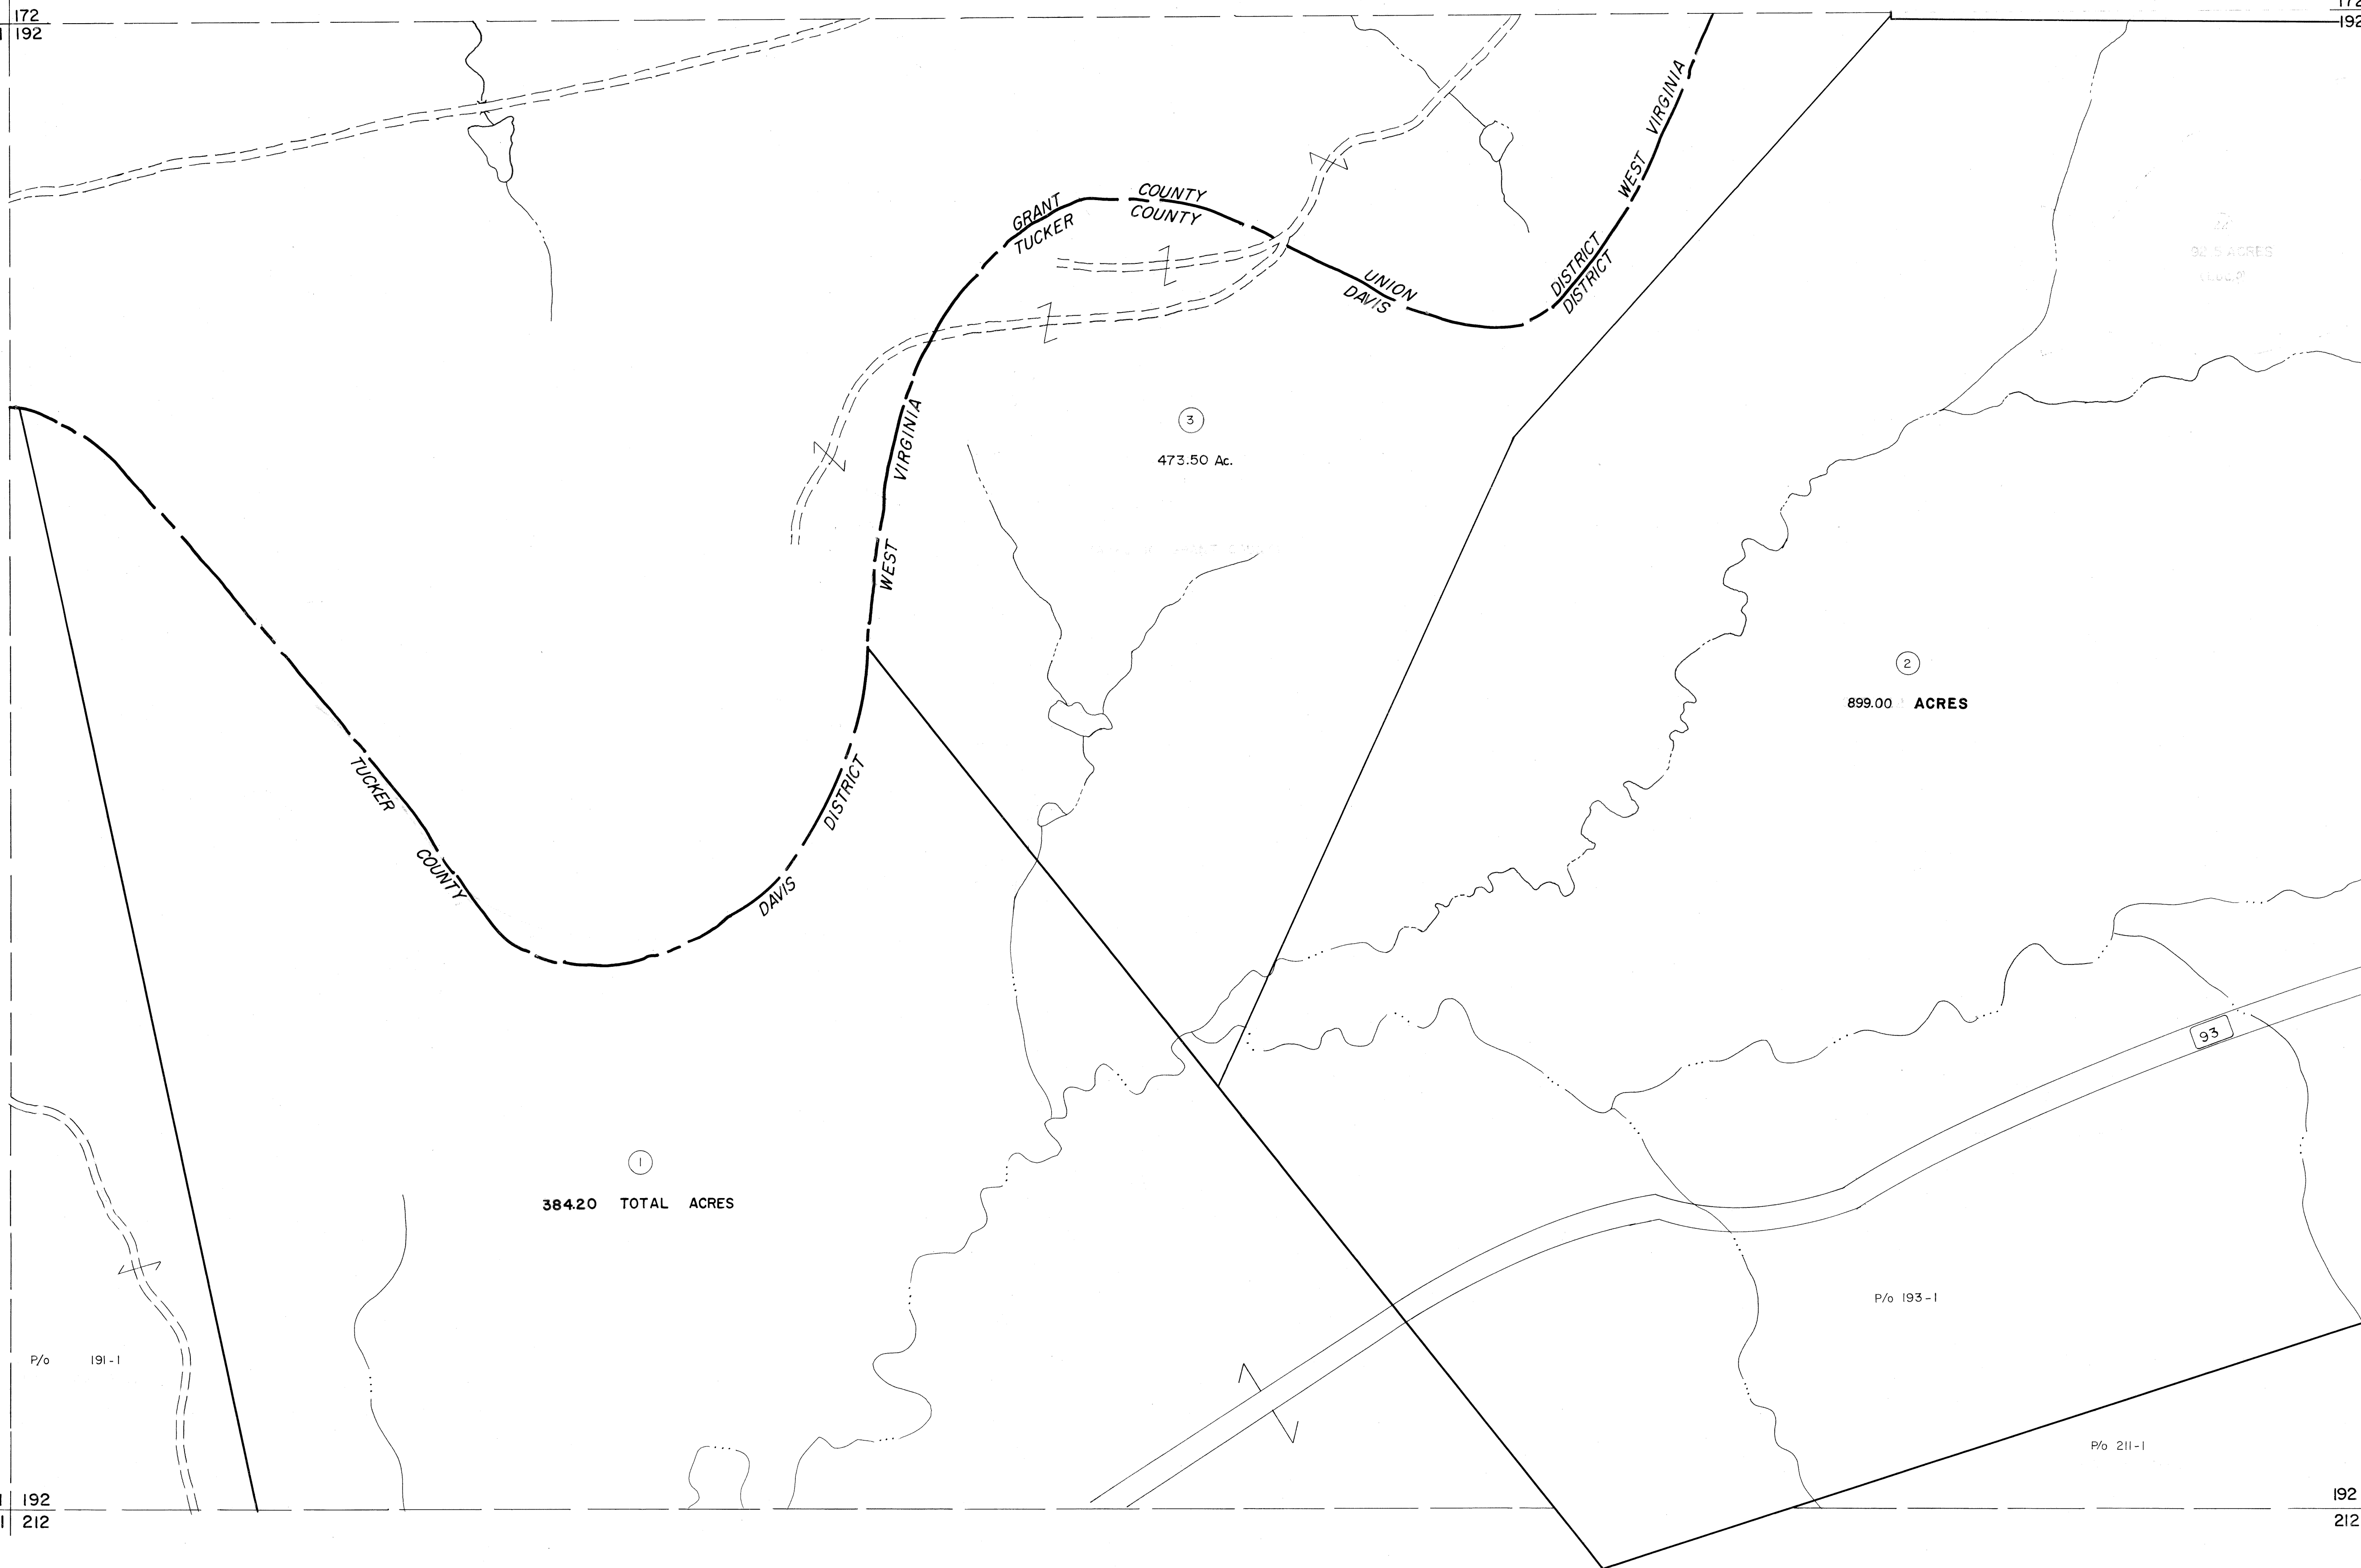

**For Tax Purposes Only**

Prepared by  
**MICHAEL BAKER, JR., INC.**  
Consulting Engineers  
Rochester, Pennsylvania


**Legend**

Property line	—————	Original lot line	-----
Edge of pavement or roadway	-----	Deed lot number	(15)
Corporation line	-----	Parcel or index number	(99)
District line	-----	Improvement	o
County line	-----	Railroad	—+—

**Revisions**

1	July 1983	RL	9	17
2	7-8-84	L.E.S.	10	18
3	REV TO 7-1-86	NCS	11	19
4	Revised to 7-1-87		12	20
5	OGIS 12/30/90	DSH	13	21
6	OGIS 1/25/93	DSH	14	22
7	OGIS 4-95	HD	15	23
8			16	24

**KEY MAP**

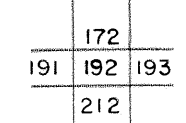

**TUCKER COUNTY**  
STATE OF WEST VIRGINIA  
Office of Assessor

DISTRICT

**DAVIS**

**SHEET NO: 192**

Date, Aerial Photography: November, 1961 Date, Map: Dec, 1962  
Photo No: Scale: 1" = 400'