


189 190
209 210

190 191
210 211

209 210
229 230

210 211
230 231

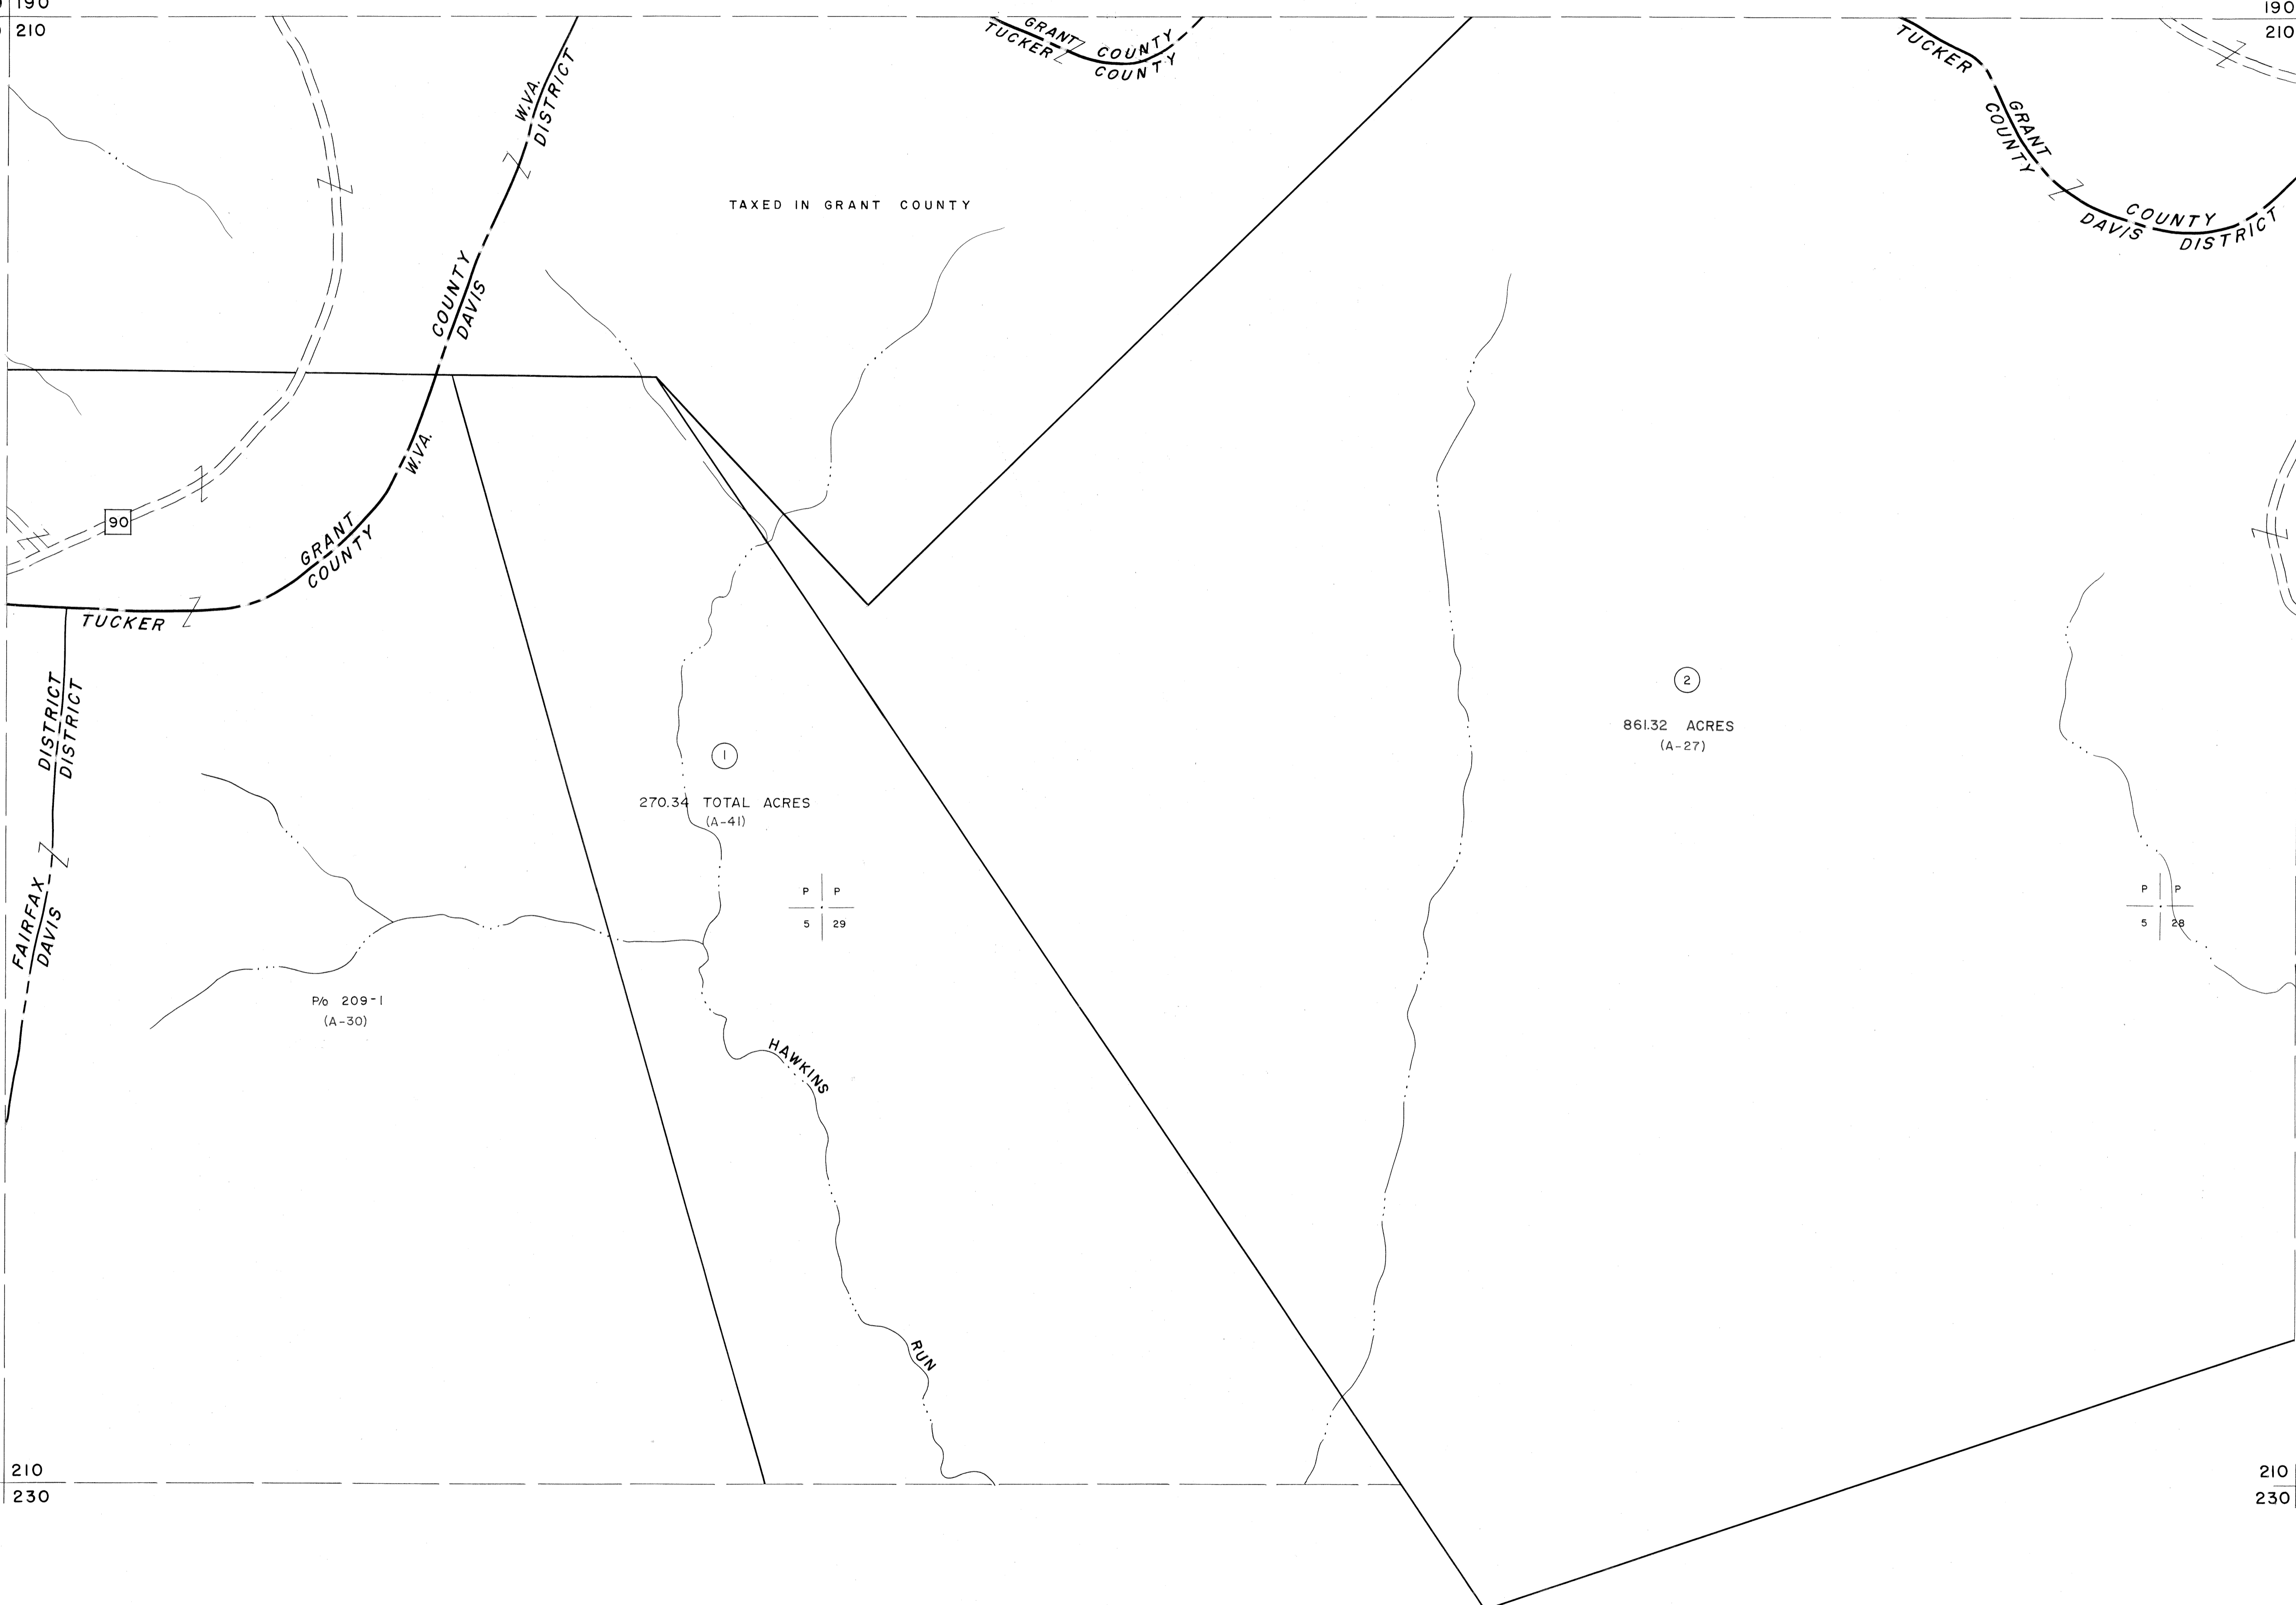

270.34 TOTAL ACRES
(A-41)

②
861.32 ACRES
(A-27)

P/O 209-1
(A-30)

P P
5 29

P P
5 28

For Tax Purposes Only

Prepared by
MICHAEL BAKER, JR., INC.
Consulting Engineers
Rochester, Pennsylvania

Legend	
Property line	Original lot line
Edge of pavement or roadway	Dead lot number
Corporation line	Parcel or index number
District line	Improvement
County line	Railroad

Revisions			
1	July 1988	Revised	9
2	REV TO 7-1-86	NCS	10
3	OGIS 12/31/90	DSH	11
4			12
5			13
6			14
7			15
8			16
			17
			18
			19
			20
			21
			22
			23
			24

KEY MAP

TUCKER COUNTY
STATE OF WEST VIRGINIA
Office of Assessor

DISTRICT
FAIRFAX-DAVIS

SHEET NO: 210

Date, Aerial Photography: Nov., 1961 Date, Map: Dec, 1962
Photo No: Scale: 1" = 400'