


251|252  
271|272

252|253  
272|273

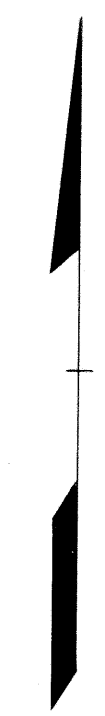

271|272  
291|292

272|273  
292

For Tax Purposes Only

Prepared by  
MICHAEL BAKER, JR., INC.  
Consulting Engineers  
Rochester, Pennsylvania

Legend	
Property line	-----
Edge of pavement or roadway	-----
Corporation line	-----
District line	-----
County line	-----
Original lot line	-----
Deed lot number	(15)
Parcel or index number	99
Improvement	o
Railroad	+

Revisions			
1	Revised to 7-1-89	9	17
2	REV. TO 3-1-89	REB.	10
3			11
4			12
5			13
6			14
7			15
8			16
			18
			19
			20
			21
			22
			23
			24

KEY MAP

**TUCKER COUNTY**  
STATE OF WEST VIRGINIA  
Office of Assessor

DISTRICT  
**DAVIS**

**SHEET NO: 272**

Date, Aerial Photography: November, 1961 Date, Map: Dec, 1962  
Photo No: Scale: 1" = 400'