


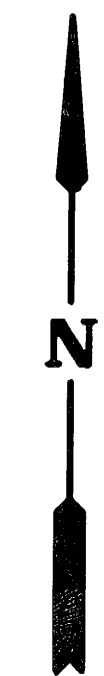

BLACK BEAR



**For Tax Purposes Only**  
 Prepared by  
**STATE TAX DEPARTMENT**  
**STATE TAX COMMISSIONER**  
**CHARLESTON, WV.**

LEGEND	
Property line	Original lot line
Edge of pavement or roadway	Deed lot number (15)
Corporation line	Parcel or index number (P)
District line	Improvement
County line	Railroad
State line	Scaled dimension (S)
Land hook	Deed dimension (D)
Water	Calculated area (C)

REVISIONS	
July, 1986	New Map 6/5/87 TRL
Revised to 7-1-87	
Revised to 3-1-89	REB
OGIS 1/4/91	DSH
OGIS 3-19-92	TL
OGIS 1/30/93	DSH
SLS INC. 1/28/99	DSW
3/21/05	S&H
3/28/06	S&H
3/24/07	S&H
6-22-09	++4.3
6-21-09	++4.5
5-8-10	++4.5

**RESTRICTION**  
 6/24/11 S & H  
 All tax maps created under the provisions of reappraisal legislation are the property of the State of West Virginia and the reproduction, copying, distribution or sale of such tax maps or any copies thereof without the written permission of the State Tax Commissioner is prohibited by law.

KEY MAP	
310	310
310	310
310	310

**TUCKER COUNTY**  
**STATE OF WEST VIRGINIA**  
 Office of Assessor

DISTRICT	
<b>DRY FORK</b>	
<b>SHEET NO: 310A</b>	
Date, Aerial Photography. Photo No:	Date, Map 4/14/87 Scale: 1"=100'