


190 191  
210 211

191 192  
211 212

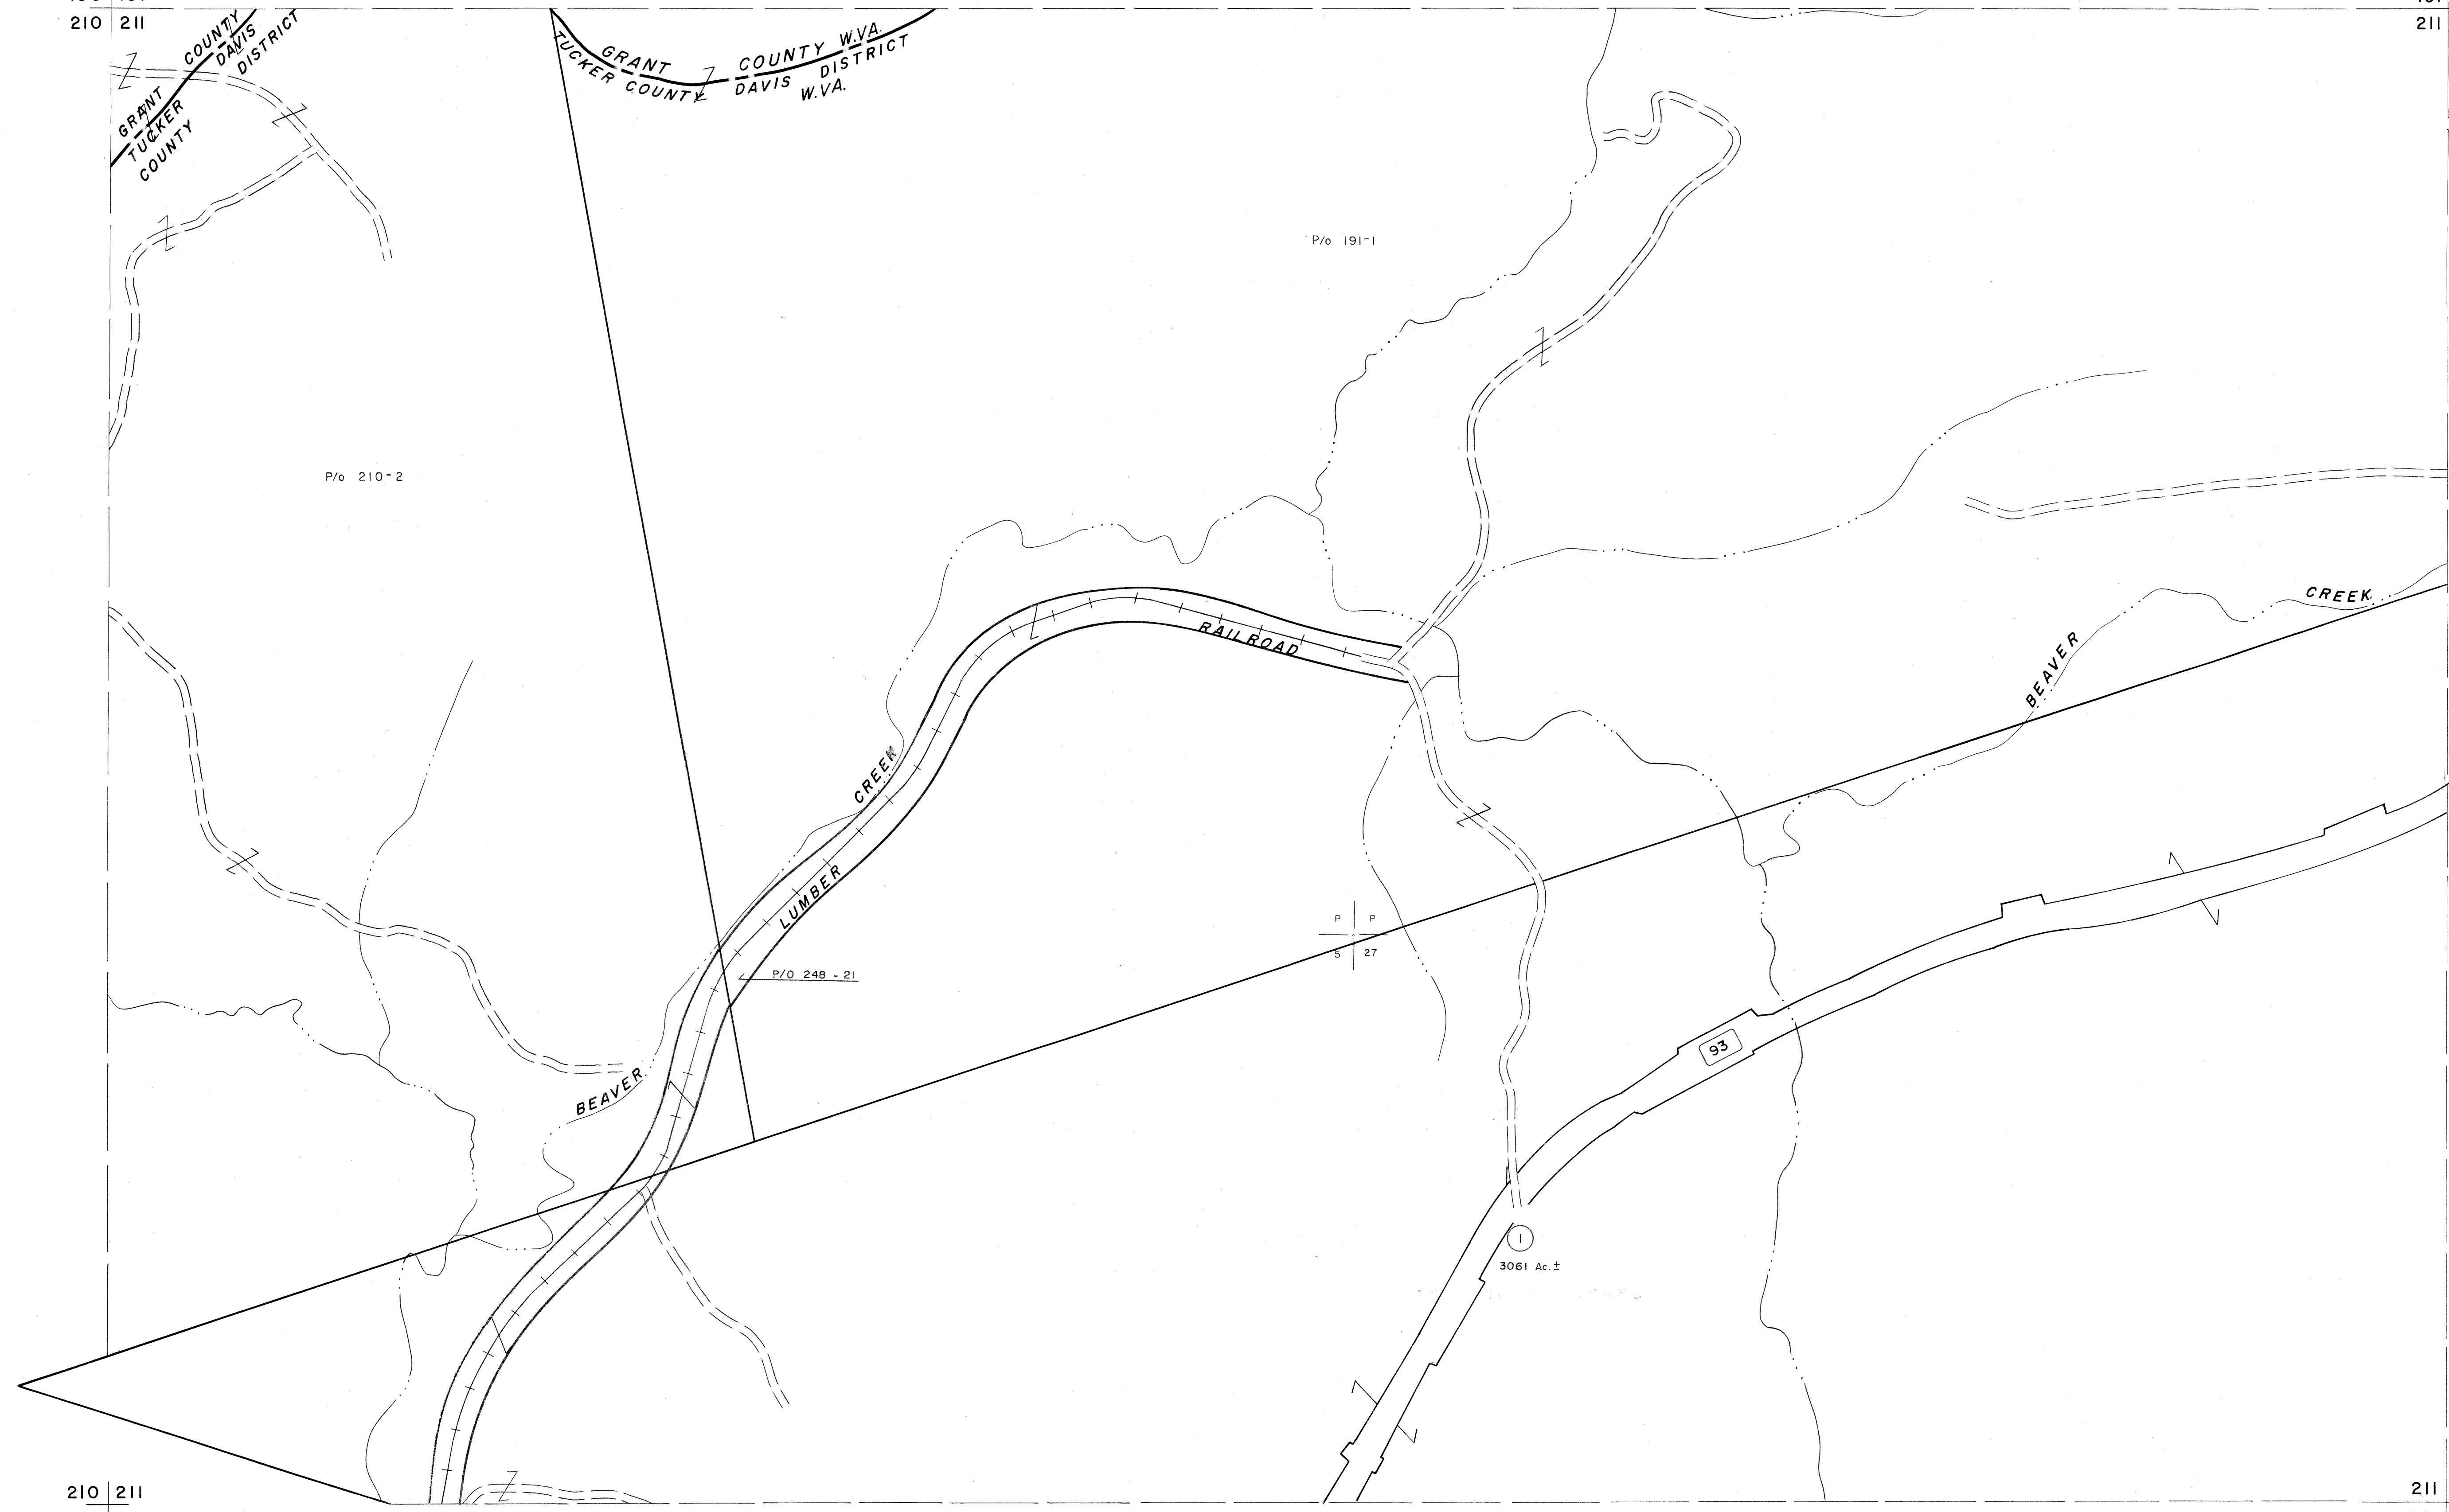


211 212  
231 232

For Tax Purposes Only

Prepared by  
MICHAEL BAKER, JR., INC.  
Consulting Engineers  
Rochester, Pennsylvania

| Legend                      |                        |
|-----------------------------|------------------------|
| Property line               | Original lot line      |
| Edge of pavement or roadway | Deed lot number        |
| Corporation line            | Parcel or index number |
| District line               | Improvement            |
| County line                 | Railroad               |

| Revisions |                |        |    |
|-----------|----------------|--------|----|
| 1         | July 1983      | J.E.S. | 9  |
| 2         | 7-1-84         | L.E.S. | 10 |
| 3         | OGIS 12/31/90  | DSH    | 11 |
| 4         | O.G.I.S 4-1-96 | J.E.B. | 12 |
| 5         |                |        | 13 |
| 6         |                |        | 14 |
| 7         |                |        | 15 |
| 8         |                |        | 16 |

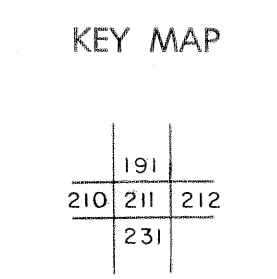

TUCKER COUNTY  
STATE OF WEST VIRGINIA  
Office of Assessor

|                                     |                      |
|-------------------------------------|----------------------|
| DISTRICT                            | DAVIS                |
| SHEET NO:                           | 211                  |
| Date, Aerial Photography: Nov, 1961 | Date, Map: Dec, 1962 |
| Photo No:                           | Scale: 1" = 400'     |