


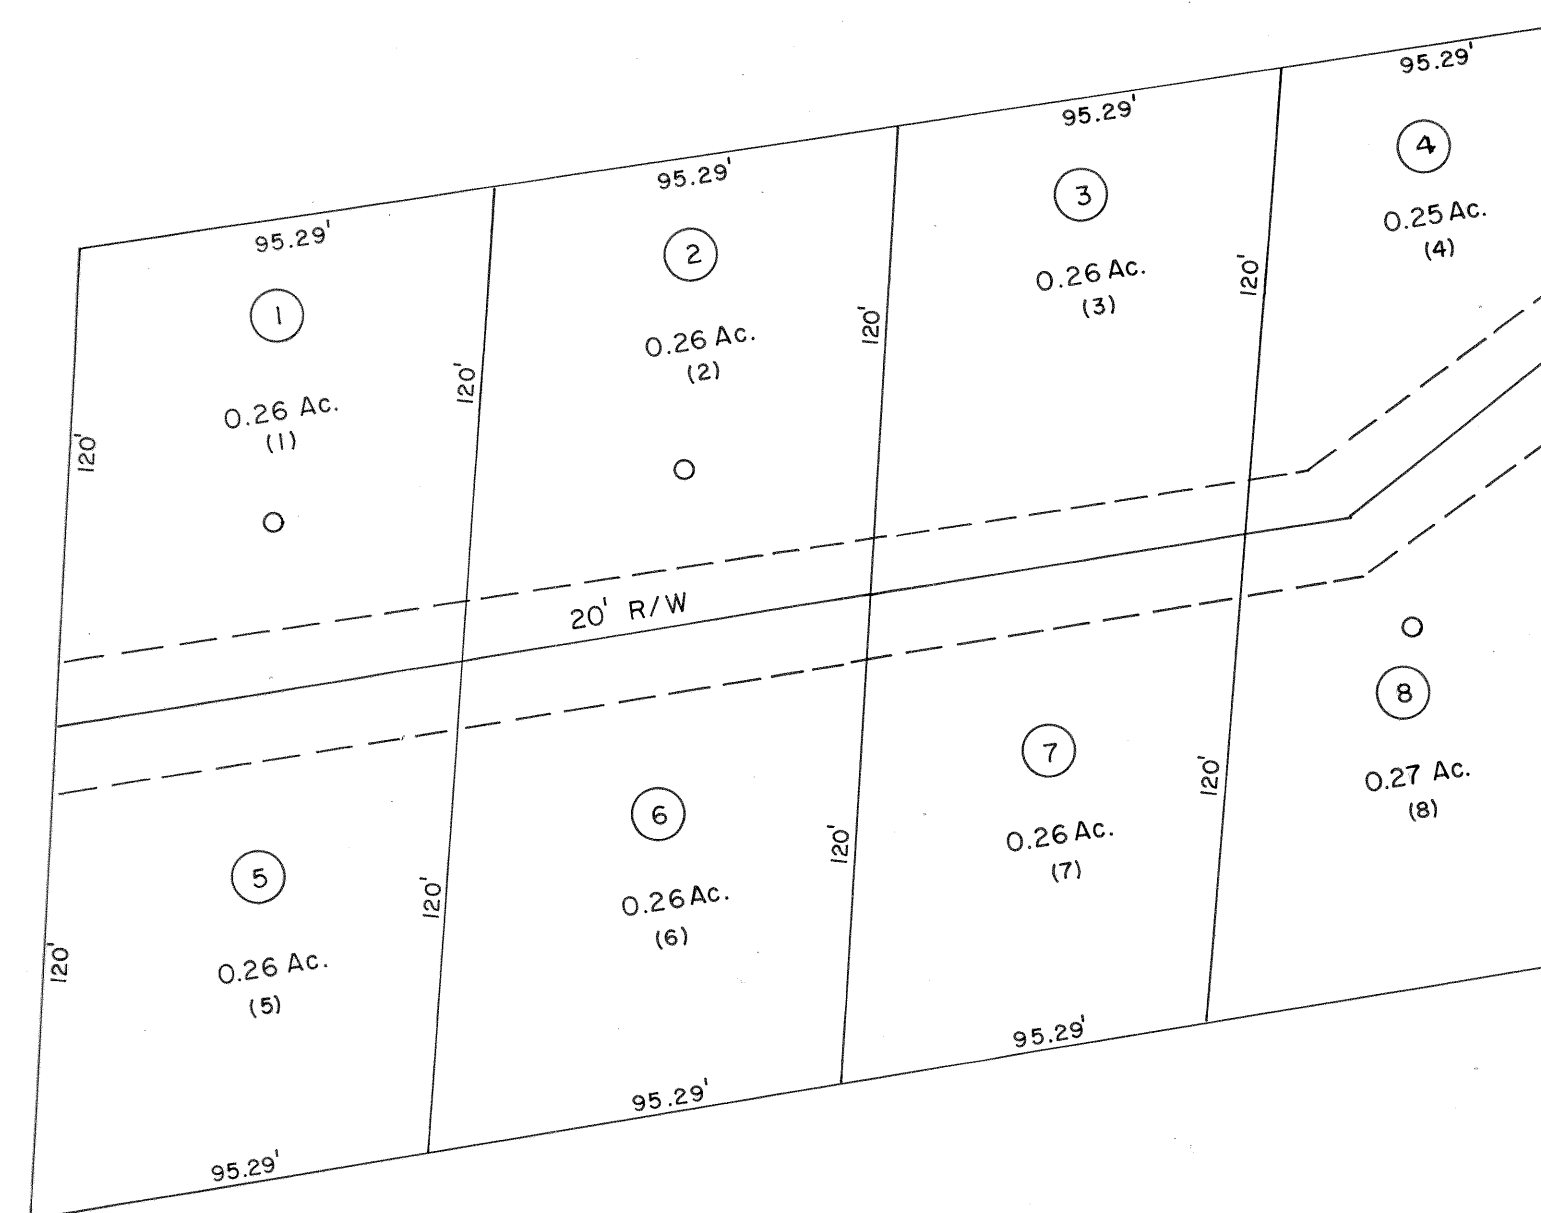

"BEAVER RIDGE VILLAS"



For Tax Purposes Only

Prepared by
Oil & Gas Information Service
 P.O. Box 3810
 Charleston, WV 25338

LEGEND

Property line	—————	Original lot line	-----
Edge of pavement or roadway	=====	Deed lot number	(15)
Corporation line	-----	Parcel or index number	(2)
District line	-----	Improvement	o
County line	-----	Railroad	—+—
State line	-----	Scaled dimension	(S)
Land hook	-----	Deed dimension	(D)
Water	~~~~~	Calculated area	(C)

REVISIONS

3/21/05	S&H

RESTRICTION

KEY MAP

310	310	310B
310	310G	310B
310	310	310

TUCKER COUNTY
 STATE OF WEST VIRGINIA
 Office of Assessor

DISTRICT

DRY FORK

SHEET NO: 310G

Date, Aerial Photography:
 Photo No:

Date, Map: Jan 2005
 Scale: 1"=50'