


290 291
310 311


291 292
311 312

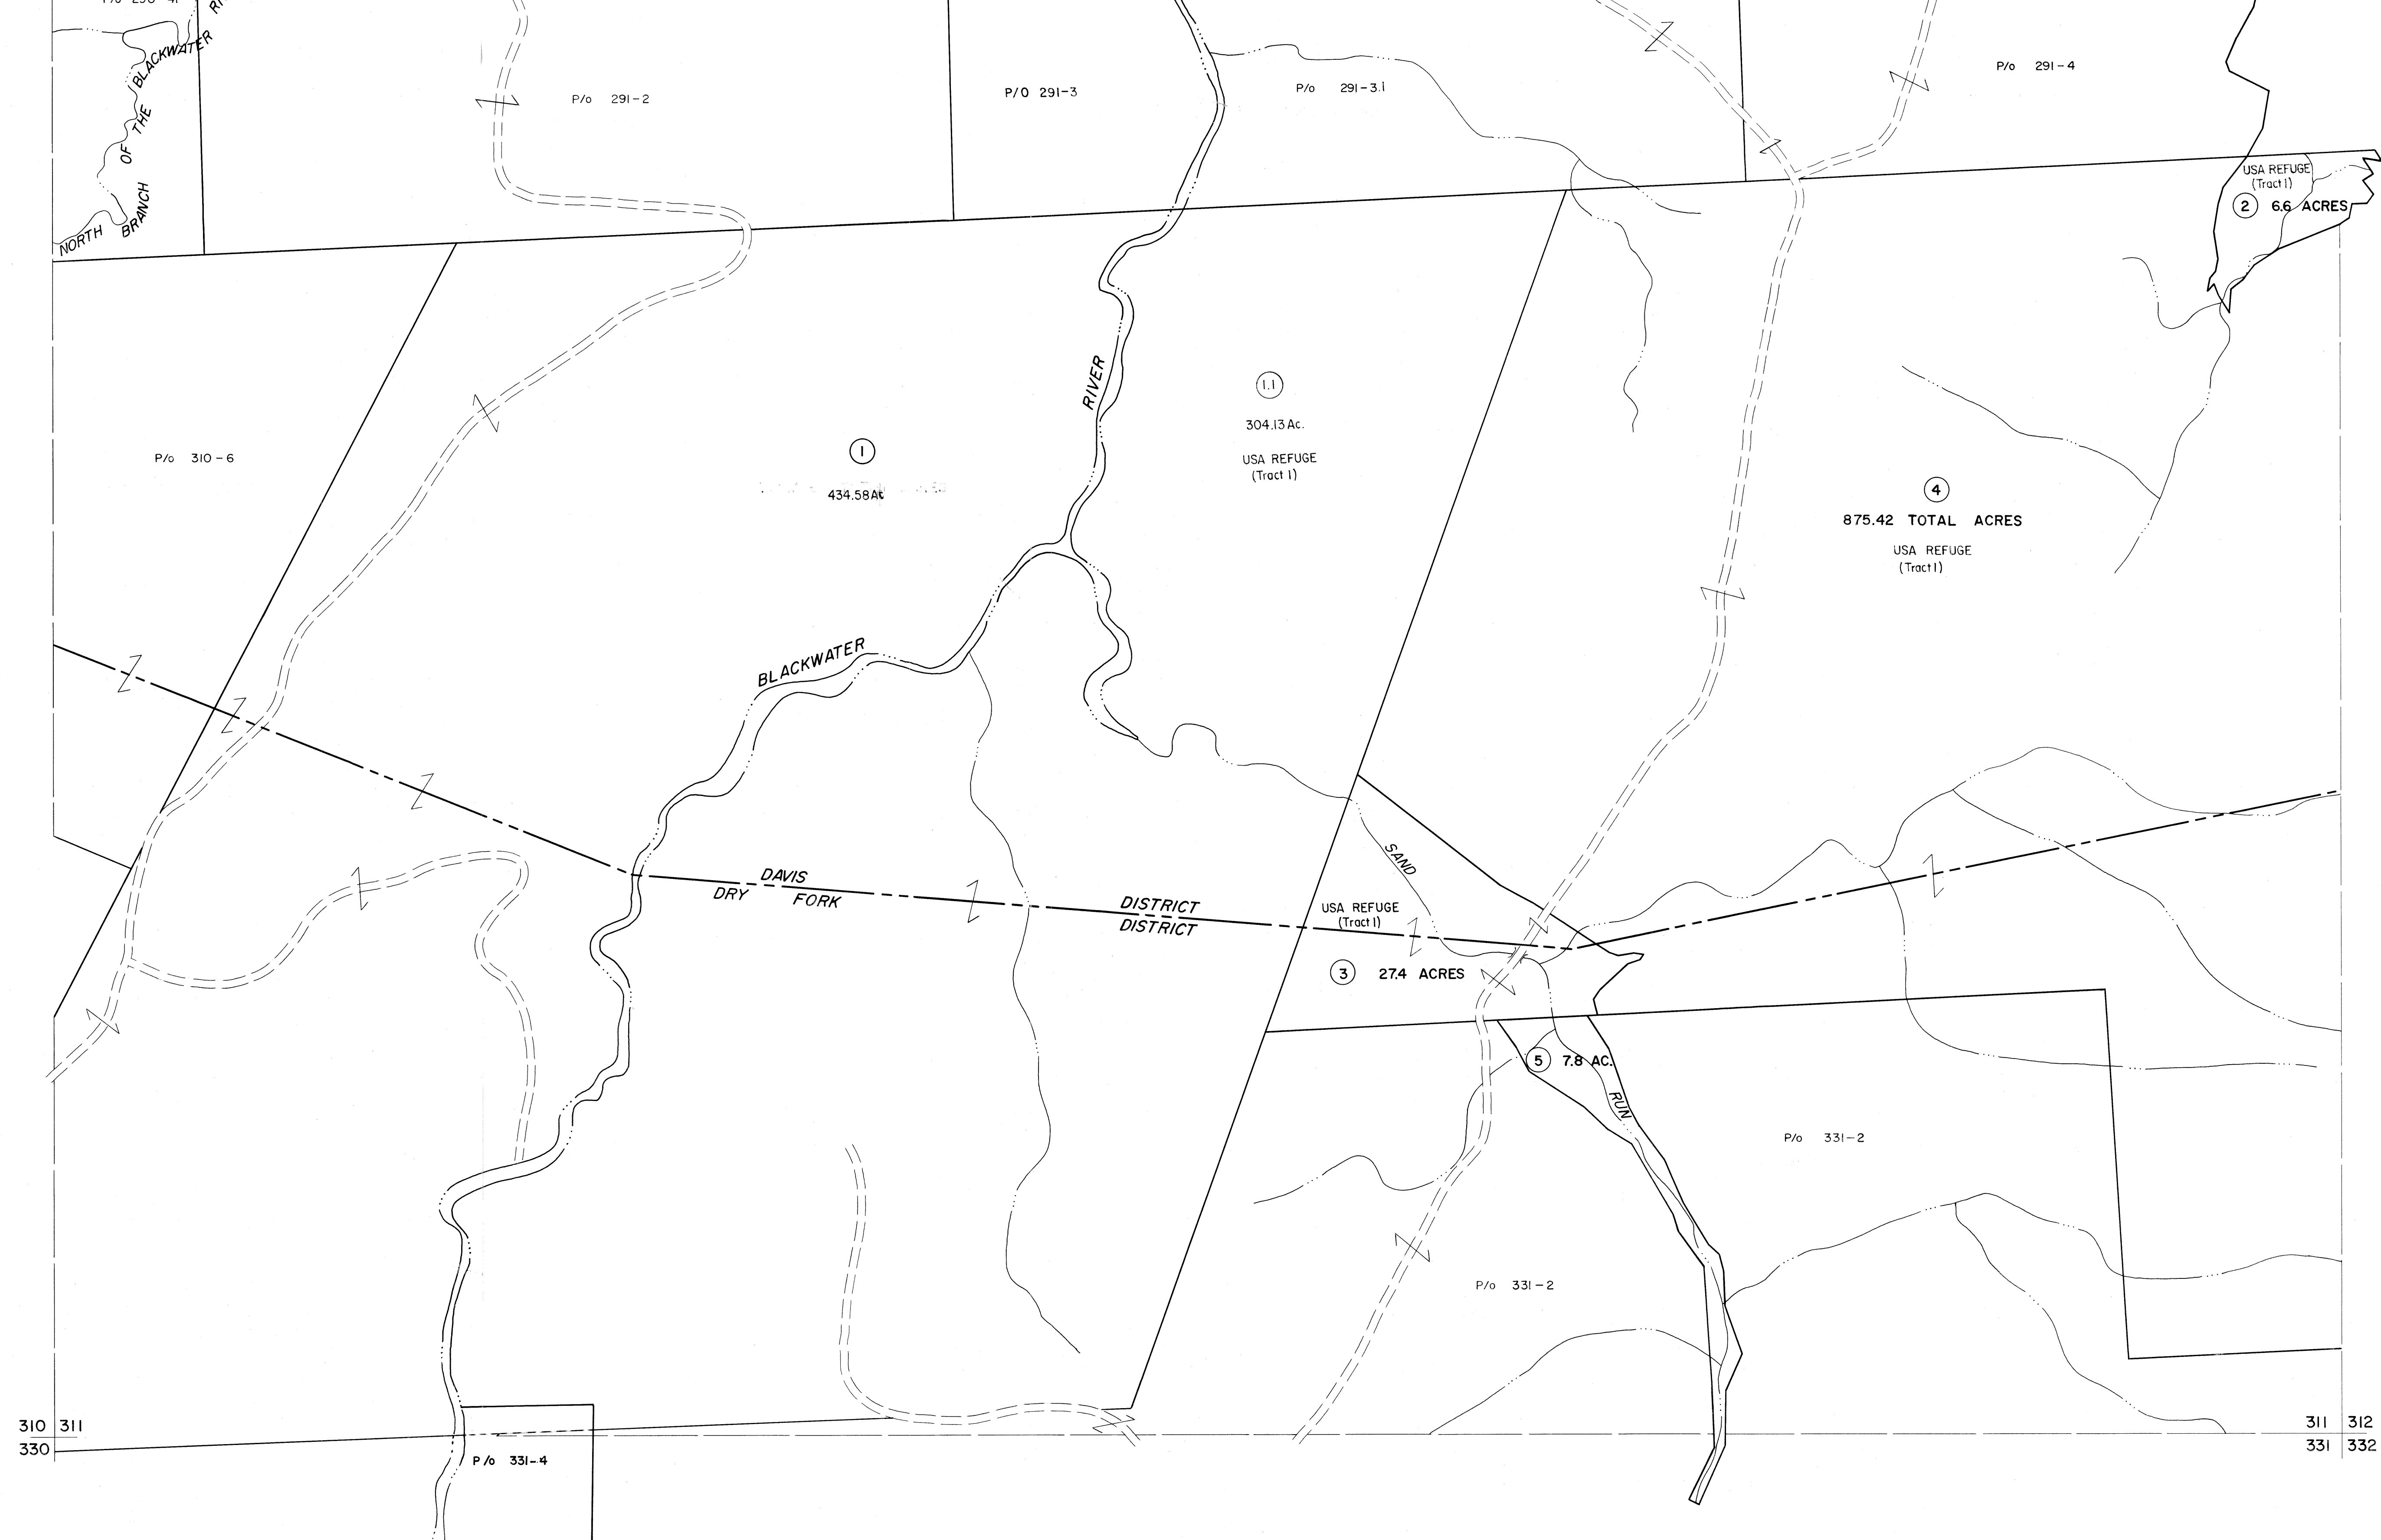

For Tax Purposes Only
 Prepared by
MICHAEL BAKER, JR., INC.
 Consulting Engineers
 Rochester, Pennsylvania

Legend	
Property line	Original lot line
Edge of pavement or roadway	Deed lot number
Corporation line	Parcel or index number
District line	Improvement
County line	Railroad

Revisions			
1	7-1-84	L.E.S.	9
2			10
3	OGIS	1/5/91	DSH
4	HBS	2/19/04	
5			
6			
7			
8			

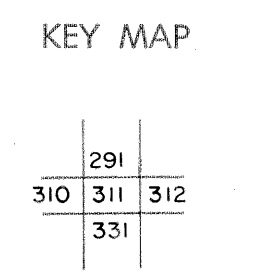

TUCKER COUNTY
 STATE OF WEST VIRGINIA
 Office of Assessor

DISTRICT **DAVIS DRY FORK**
 SHEET NO: 311
 Date, Aerial Photography: November, 1961 Date, Map: Dec., 1962
 Photo No: Scale: 1" = 400'