


348 349  
368 369

349 350  
369 370

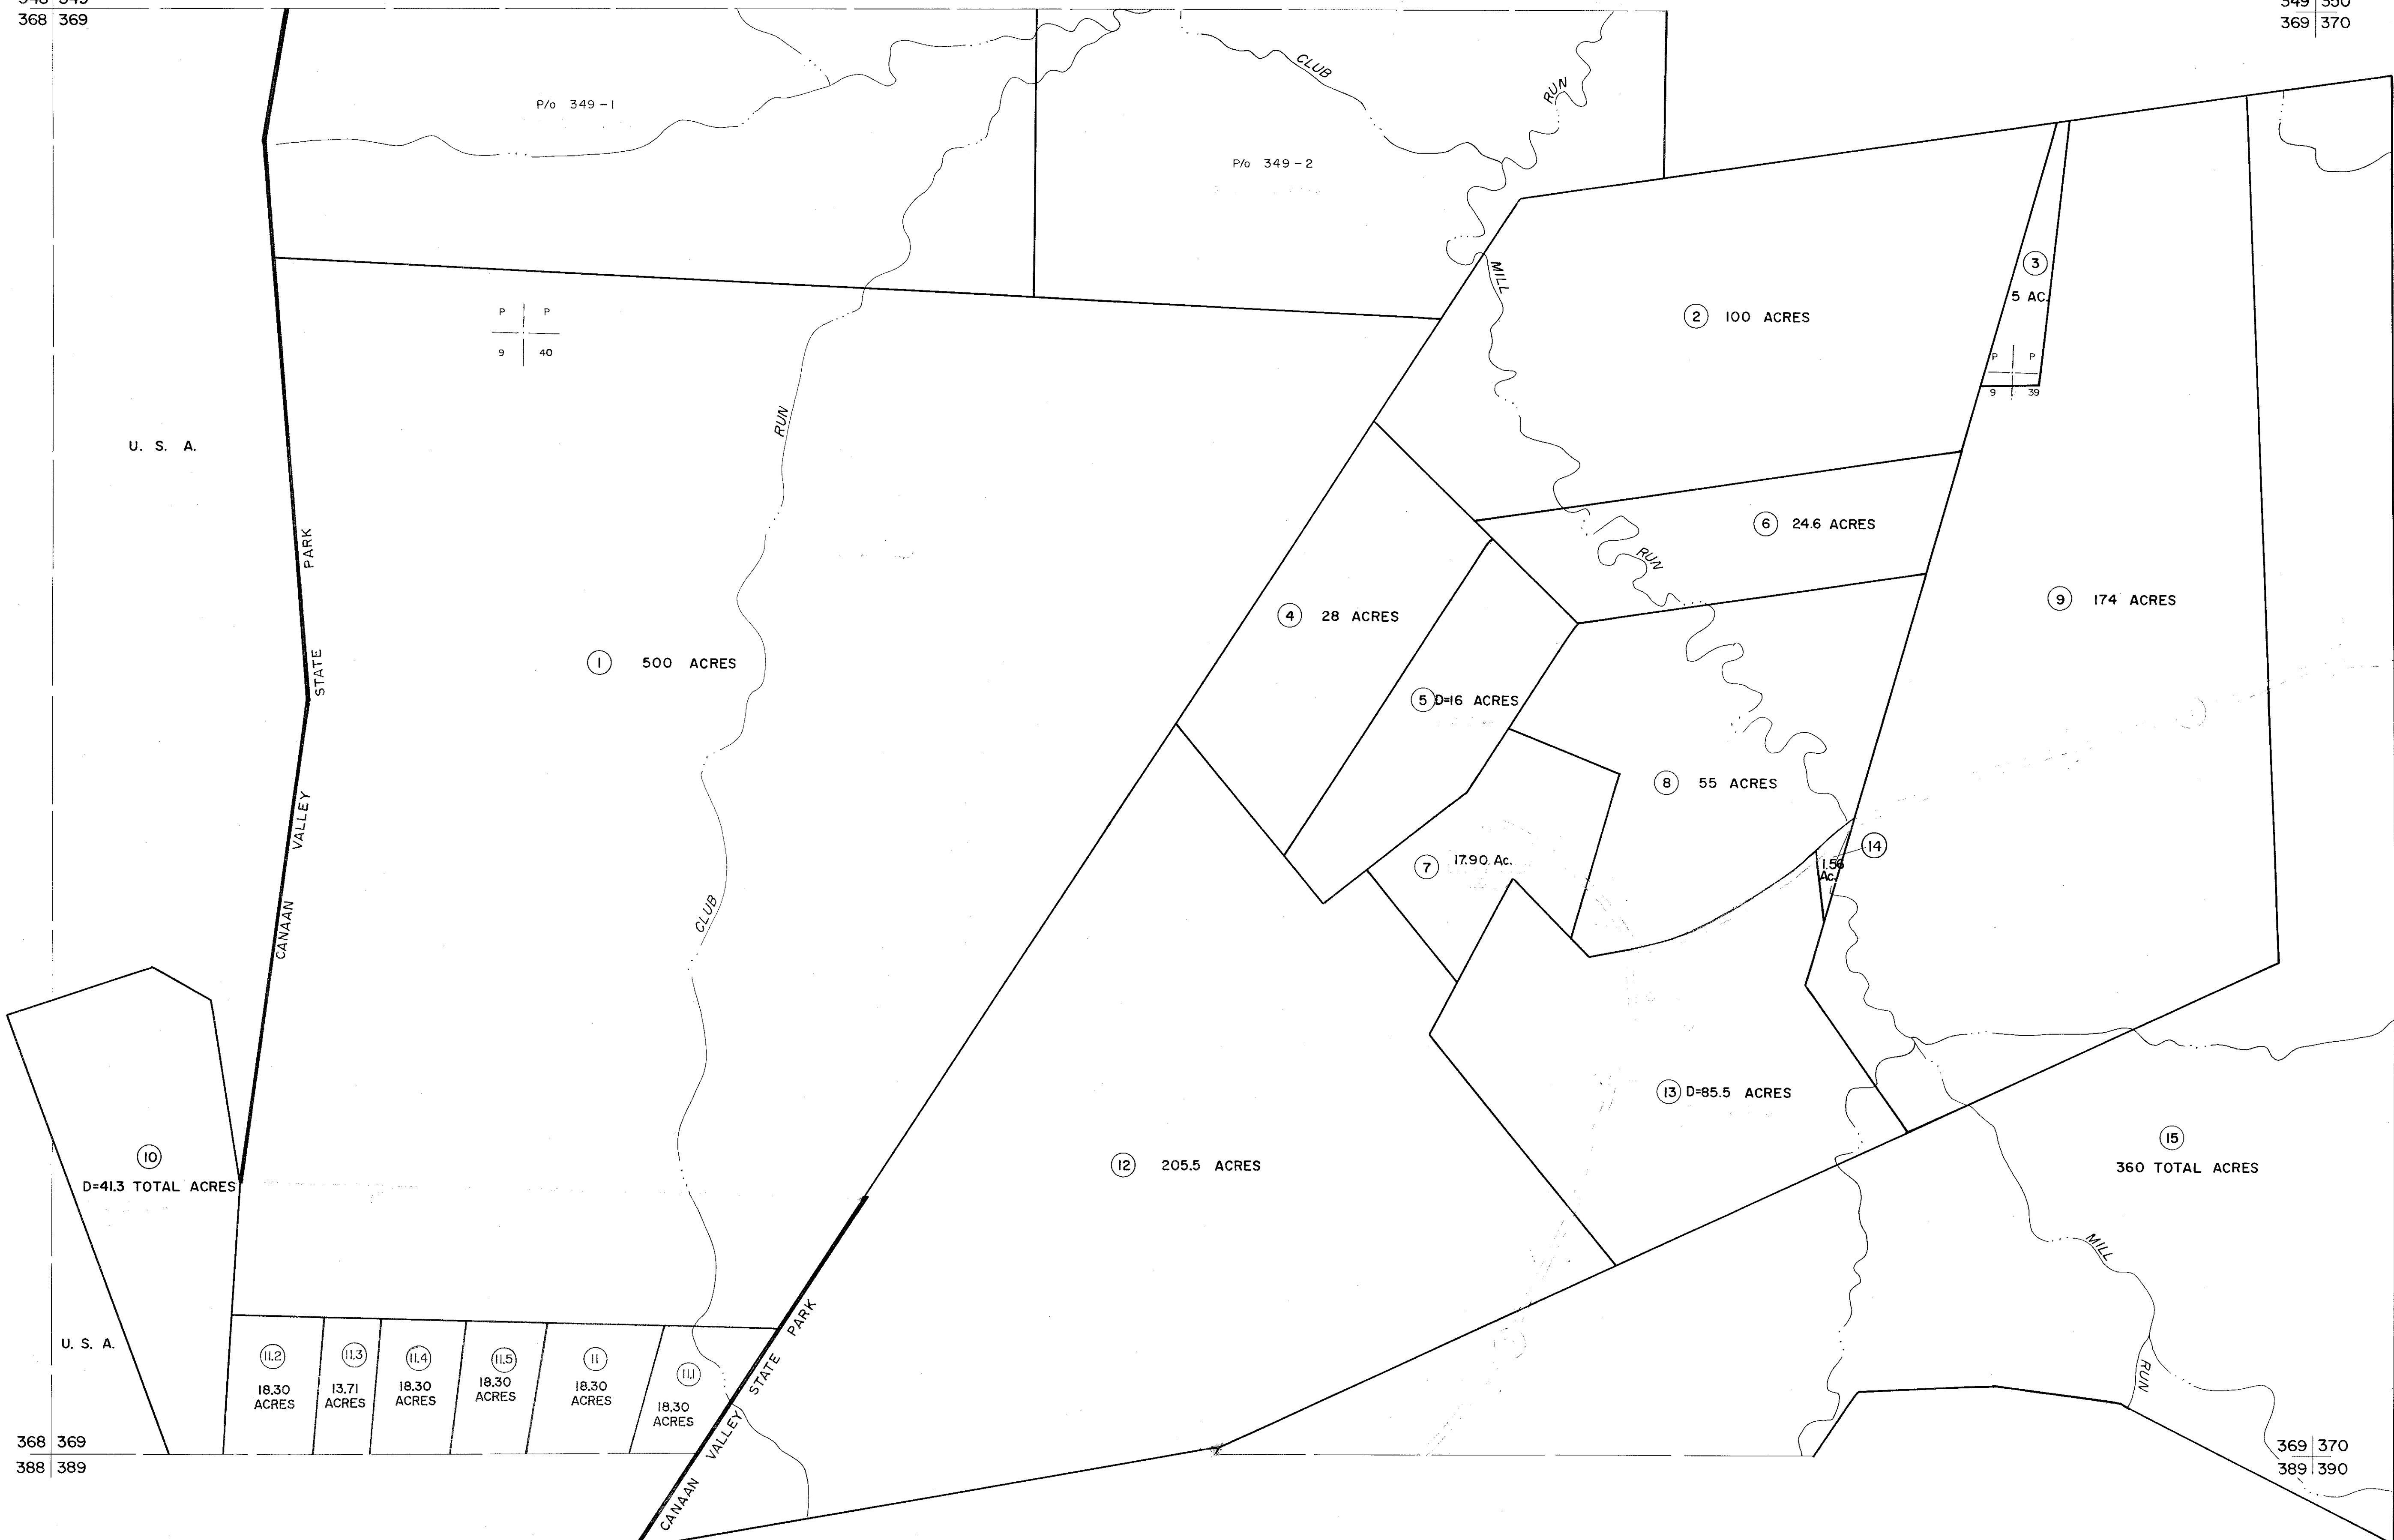

For Tax Purposes Only

Prepared by  
MICHAEL BAKER, JR., INC.  
Consulting Engineers  
Rochester, Pennsylvania

Legend

Property line	—	Original lot line	—
Edge of pavement or roadway	—	Dead lot number	(15)
Corporation line	—	Parcel or index number	o
District line	—	Improvement	—
County line	—	Railroad	—

Revisions

1	REV. TO 7-1-83	NCS	9	17
2	7-1-84	L.E.S.	10	18
3	OGIS 1/6/91	DSH	11	19
4	OGIS 1/31/93	DSH	12	20
5	SLS INC. 3/2/00	JWM	13	21
6			14	22
7			15	23
8			16	24

KEY MAP



TUCKER COUNTY  
STATE OF WEST VIRGINIA  
Office of Assessor

DISTRICT

DRY FORK

SHEET NO: 369

Date, Aerial Photography: November, 1961 Date, Map: Dec., 1962  
Photo No: Scale: 1" = 400'