


408 409
428 429

409 410
429 430

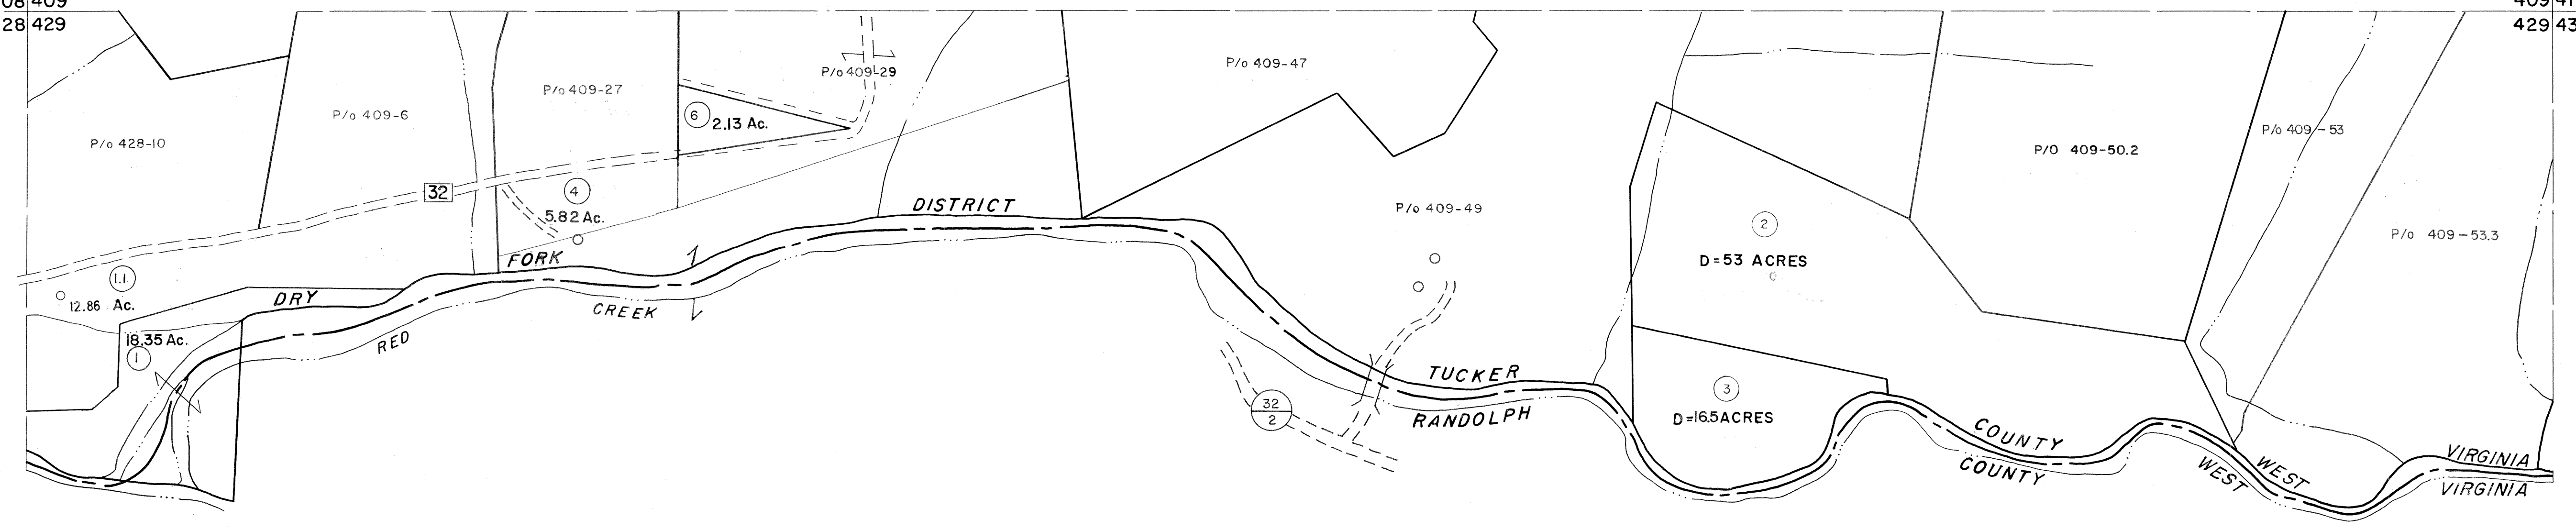

428 429

429 430

For Tax Purposes Only

Prepared by
MICHAEL BAKER, JR., INC.
Consulting Engineers
Rochester, Pennsylvania


Legend

Property line	—————	Original lot line	-----
Edge of pavement or roadway	———	Deed lot number	(15)
Corporation line	-----	Parcel or index number	(32)
District line	-----	Improvement	○
County line	-----	Railroad	+

Revisions

1	11-26-78	BAH	9	ESI	2/12/02	REK	17
2	REV. TO 7-1-83	NCS	10	3/23/07	S&H	18	
3	7-1-84	L.E.S.	11			19	
4	OGIS	1/6/91	DSH	12		20	
5	OGIS	3-19-92	TL	13		21	
6	OGIS	12/12/93	SAJ	14		22	
7	OGIS	4-95	HD	15		23	
8			16			24	

KEY MAP

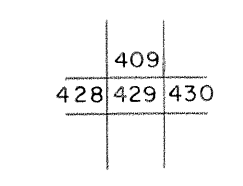

TUCKER COUNTY
STATE OF WEST VIRGINIA

Office of Assessor

DISTRICT

DRY FORK

SHEET NO: 429

Date, Aerial Photography: November, 1961 Date, Map: Dec., 1962
Photo No: Scale: 1" = 400'