


172

172 173

172
191 192

172 173
192 193

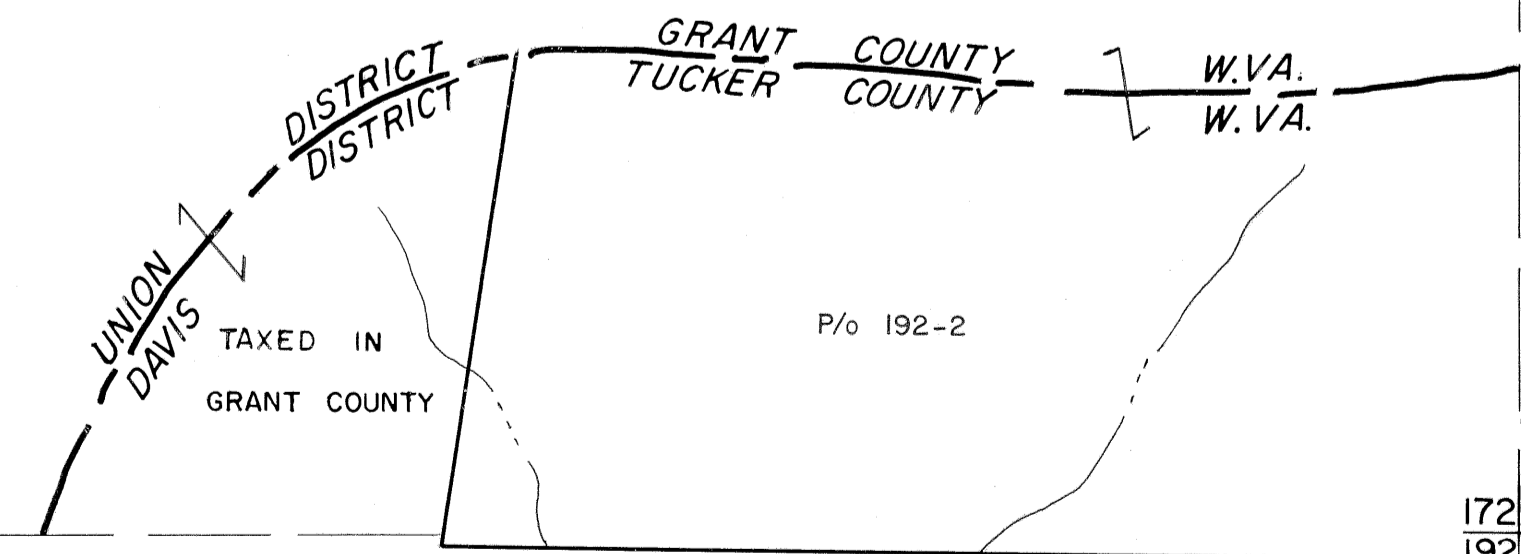

For Tax Purposes Only

Prepared by
MICHAEL BAKER, JR., INC.
Consulting Engineers
Rochester, Pennsylvania


Legend

Property line	—————	Original lot line	-----
Edge of pavement or roadway	-----	Deed lot number	(15)
Corporation line	-----	Parcel or index number	(99)
District line	-----	Improvement	o
County line	-----	Railroad	+

Revisions

1	REVISED TO 7-1-83	9	17
2	REV. TO 7-1-86	NCS	10
3			11
4			12
5			13
6			14
7			15
8			16
			17
			18
			19
			20
			21
			22
			23
			24

KEY MAP

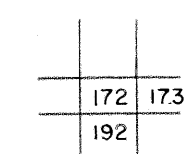

TUCKER COUNTY

STATE OF WEST VIRGINIA

Office of Assessor

DISTRICT

DAVIS

SHEET NO: 172

Date, Aerial Photography:
Photo No:

Date, Map:
Scale: 1" = 400'