


184 185  
204 205

185 186  
205 206

204 205  
224 225

205 206  
225 226

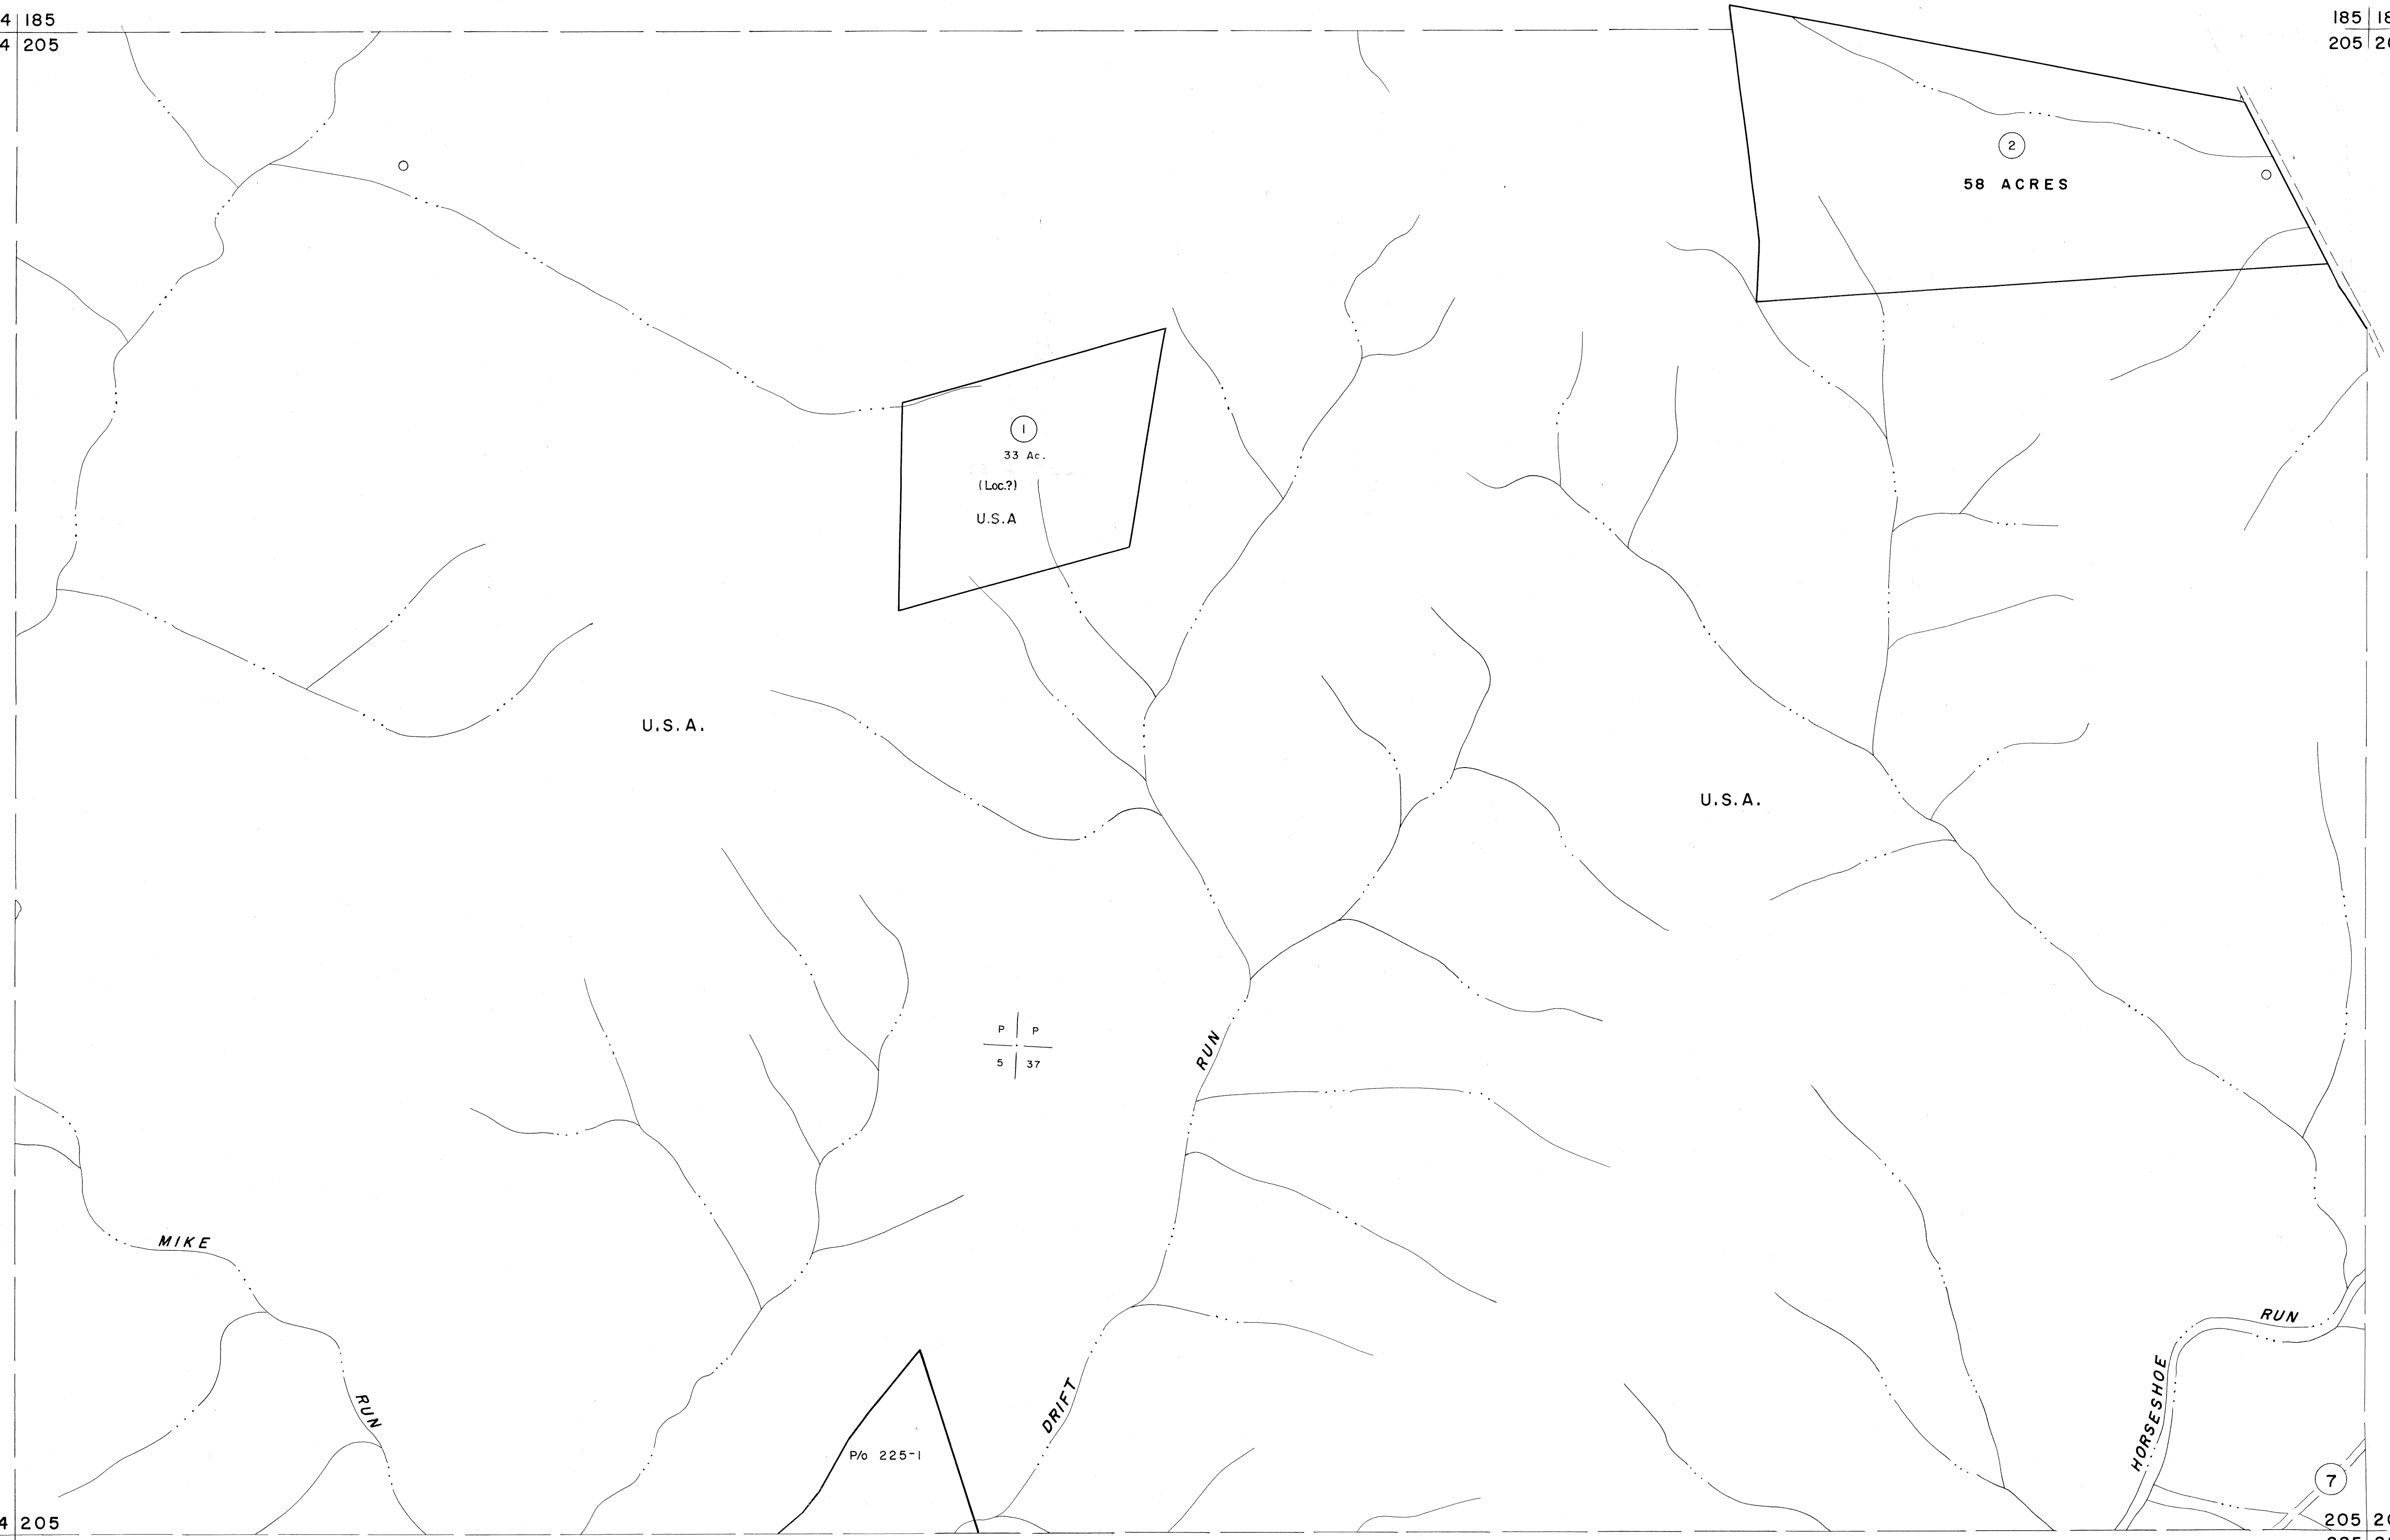

P P  
5 37

P/O 225-1

For Tax Purposes Only

Prepared by  
MICHAEL BAKER, JR., INC.  
Consulting Engineers  
Rochester, Pennsylvania

Legend

Property line	Original lot line	(15)
Edge of pavement or roadway	Deed lot number	(99)
Corporation line	Parcel or index number	o
District line	Improvement	
County line	Railroad	

Revisions

1	July 1983	7/82	9	17
2	OGIS	12/31/90	DSH	10
3	OGIS	3-19-92	TL	11
4	D.G.I.S	4-1-96	J.E.B	12
5				13
6				14
7				15
8				16

KEY MAP



TUCKER COUNTY

STATE OF WEST VIRGINIA

Office of Assessor

DISTRICT

ST. GEORGE

SHEET NO: 205

Date, Aerial Photography: Nov, 1961 Date, Map: Dec, 1962  
Photo No: Scale: 1" = 400'