


271 | 272
291 | 292

272 | 273
292 | 293

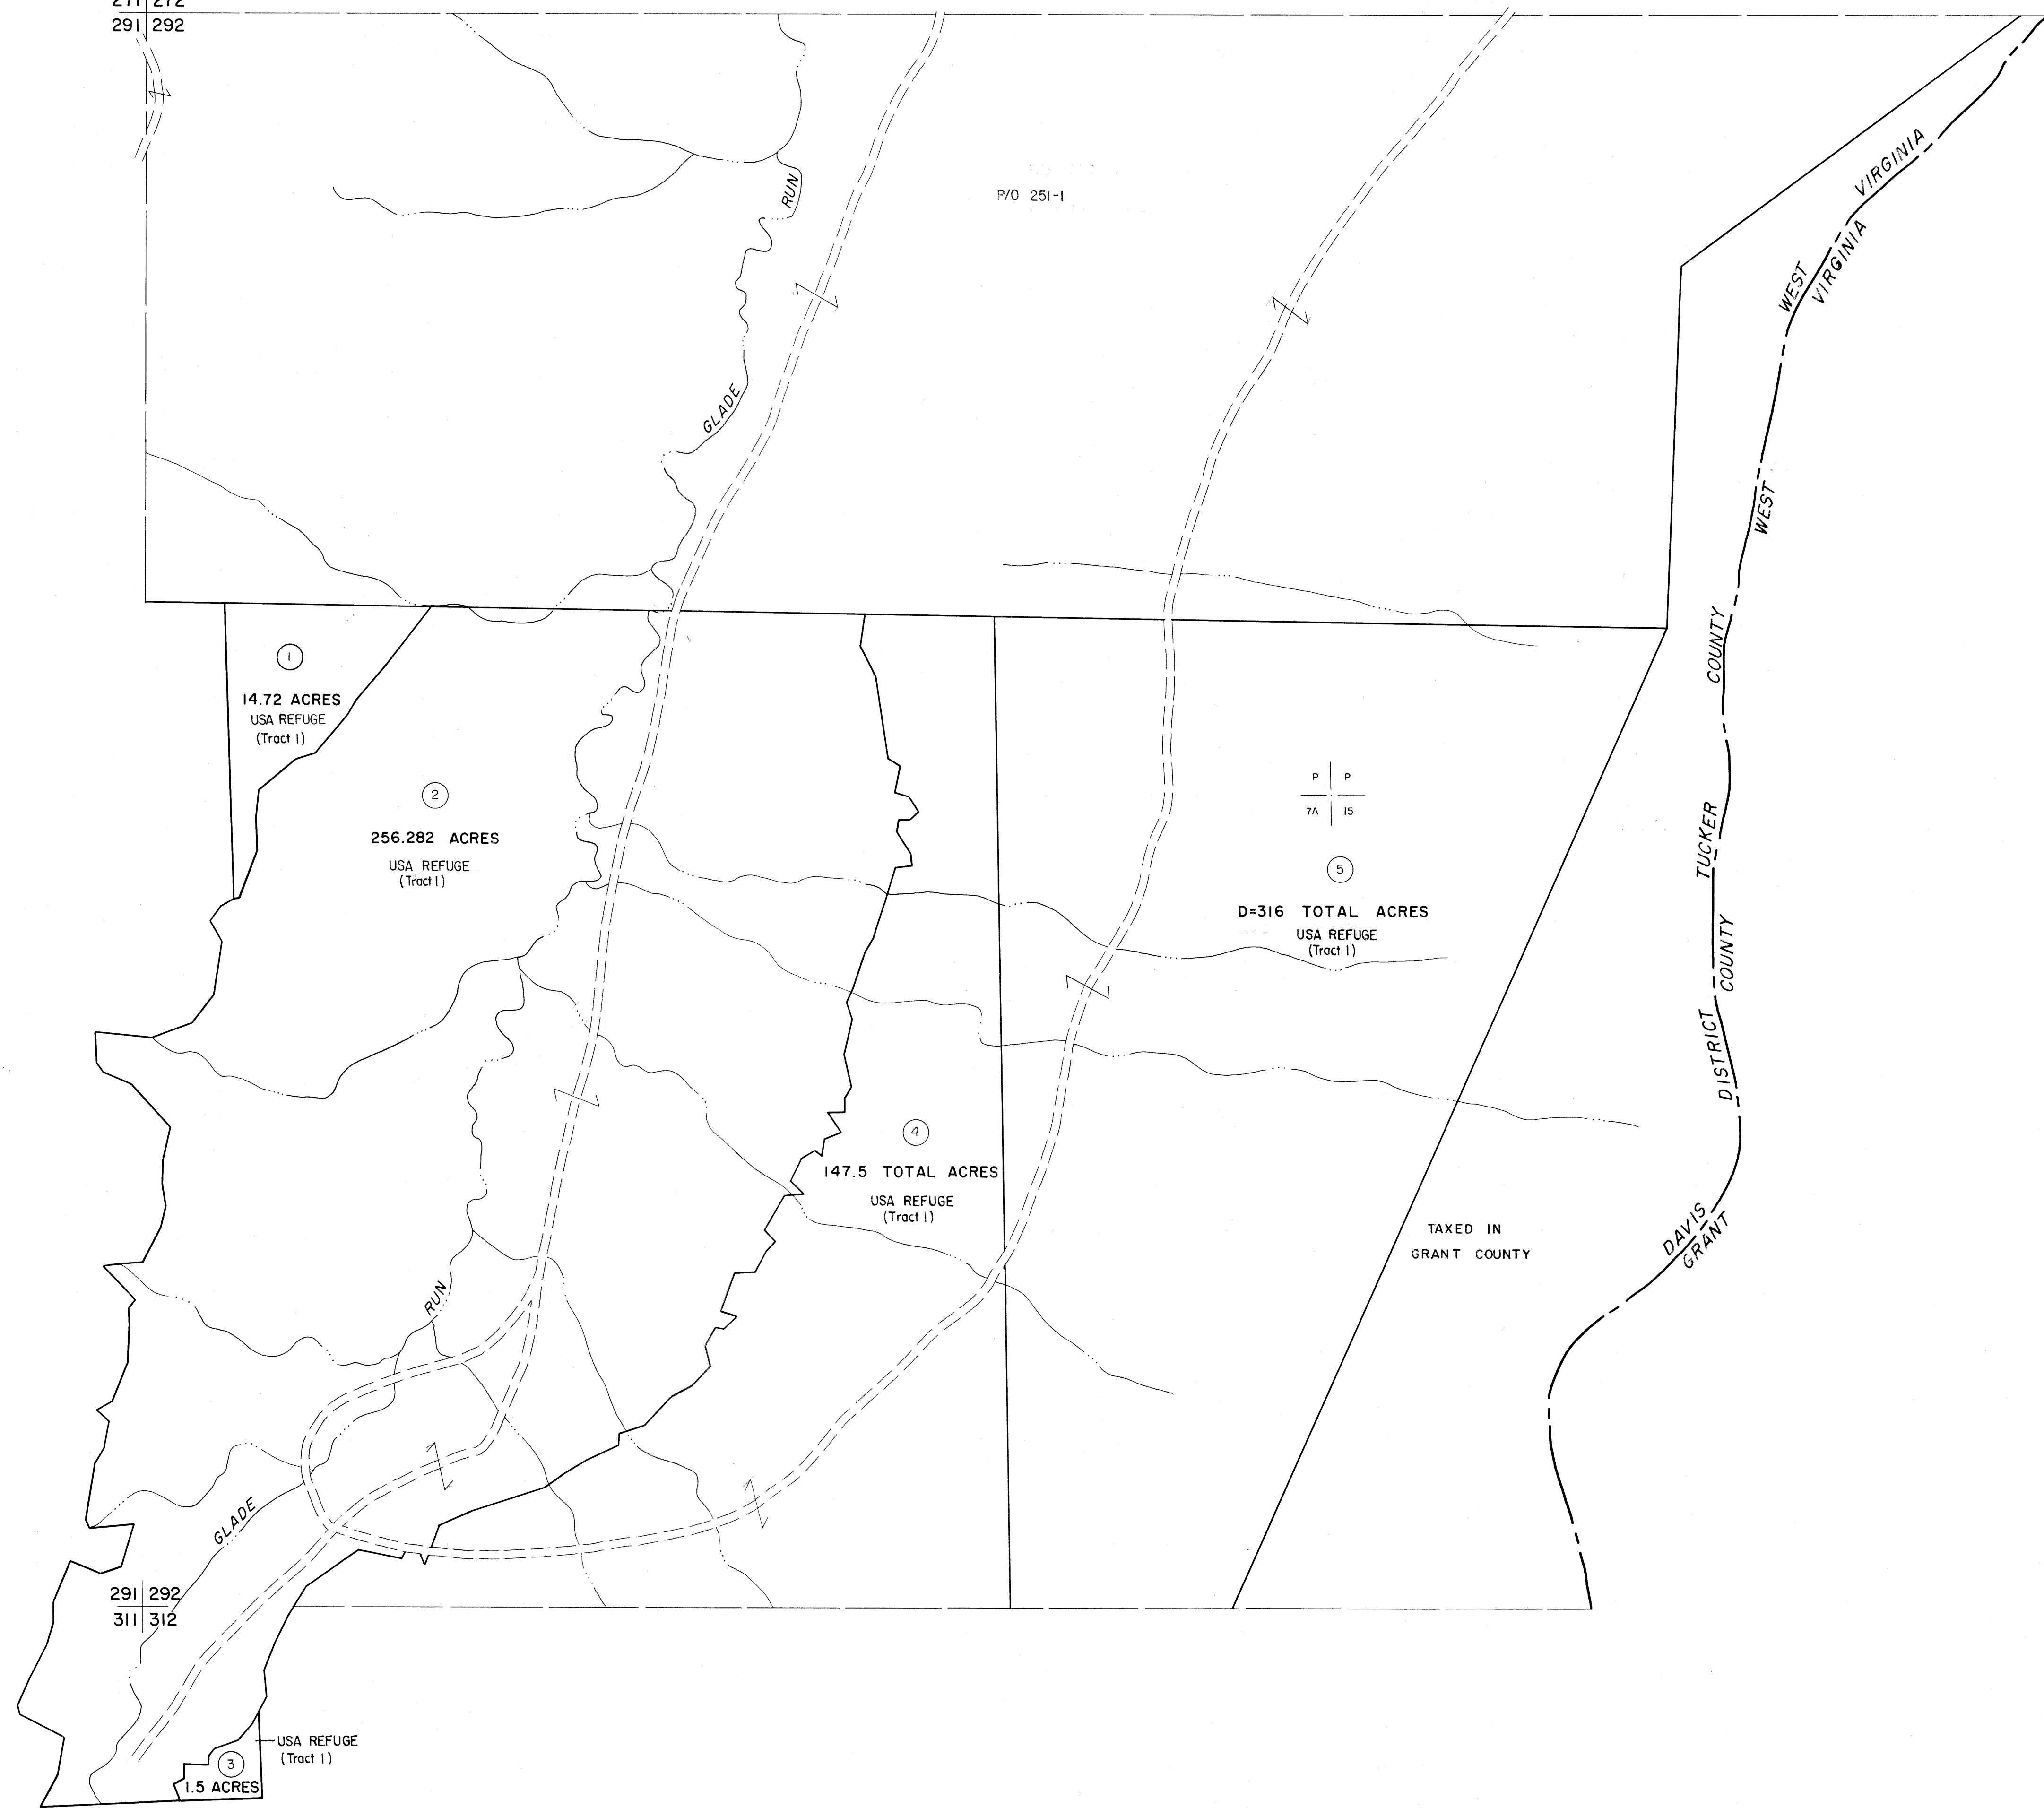

For Tax Purposes Only

Prepared by
MICHAEL BAKER, JR., INC.
Consulting Engineers
Rochester, Pennsylvania


Legend

Property line	—	Original lot line	- - - - -
Edge of pavement or roadway	—	Deed lot number	(15)
Corporation line	—	Parcel or index number	(16)
District line	—	Improvement	(17)
County line	—	Railroad	(18)

Revisions

1	Original to 7-1-88	9	17
2	REV. TO 3-1-89	10	18
3	HBS 2/19/04	11	19
4		12	20
5		13	21
6		14	22
7		15	23
8		16	24

KEY MAP

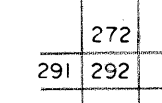

TUCKER COUNTY
STATE OF WEST VIRGINIA
Office of Assessor

DISTRICT

DAVIS

SHEET NO: 292

Date, Aerial Photography: November, 1961 Date, Map: Dec., 1962
Photo No: Scale: 1" = 400'

292 |
312 |