


309310
329330


310311
330331

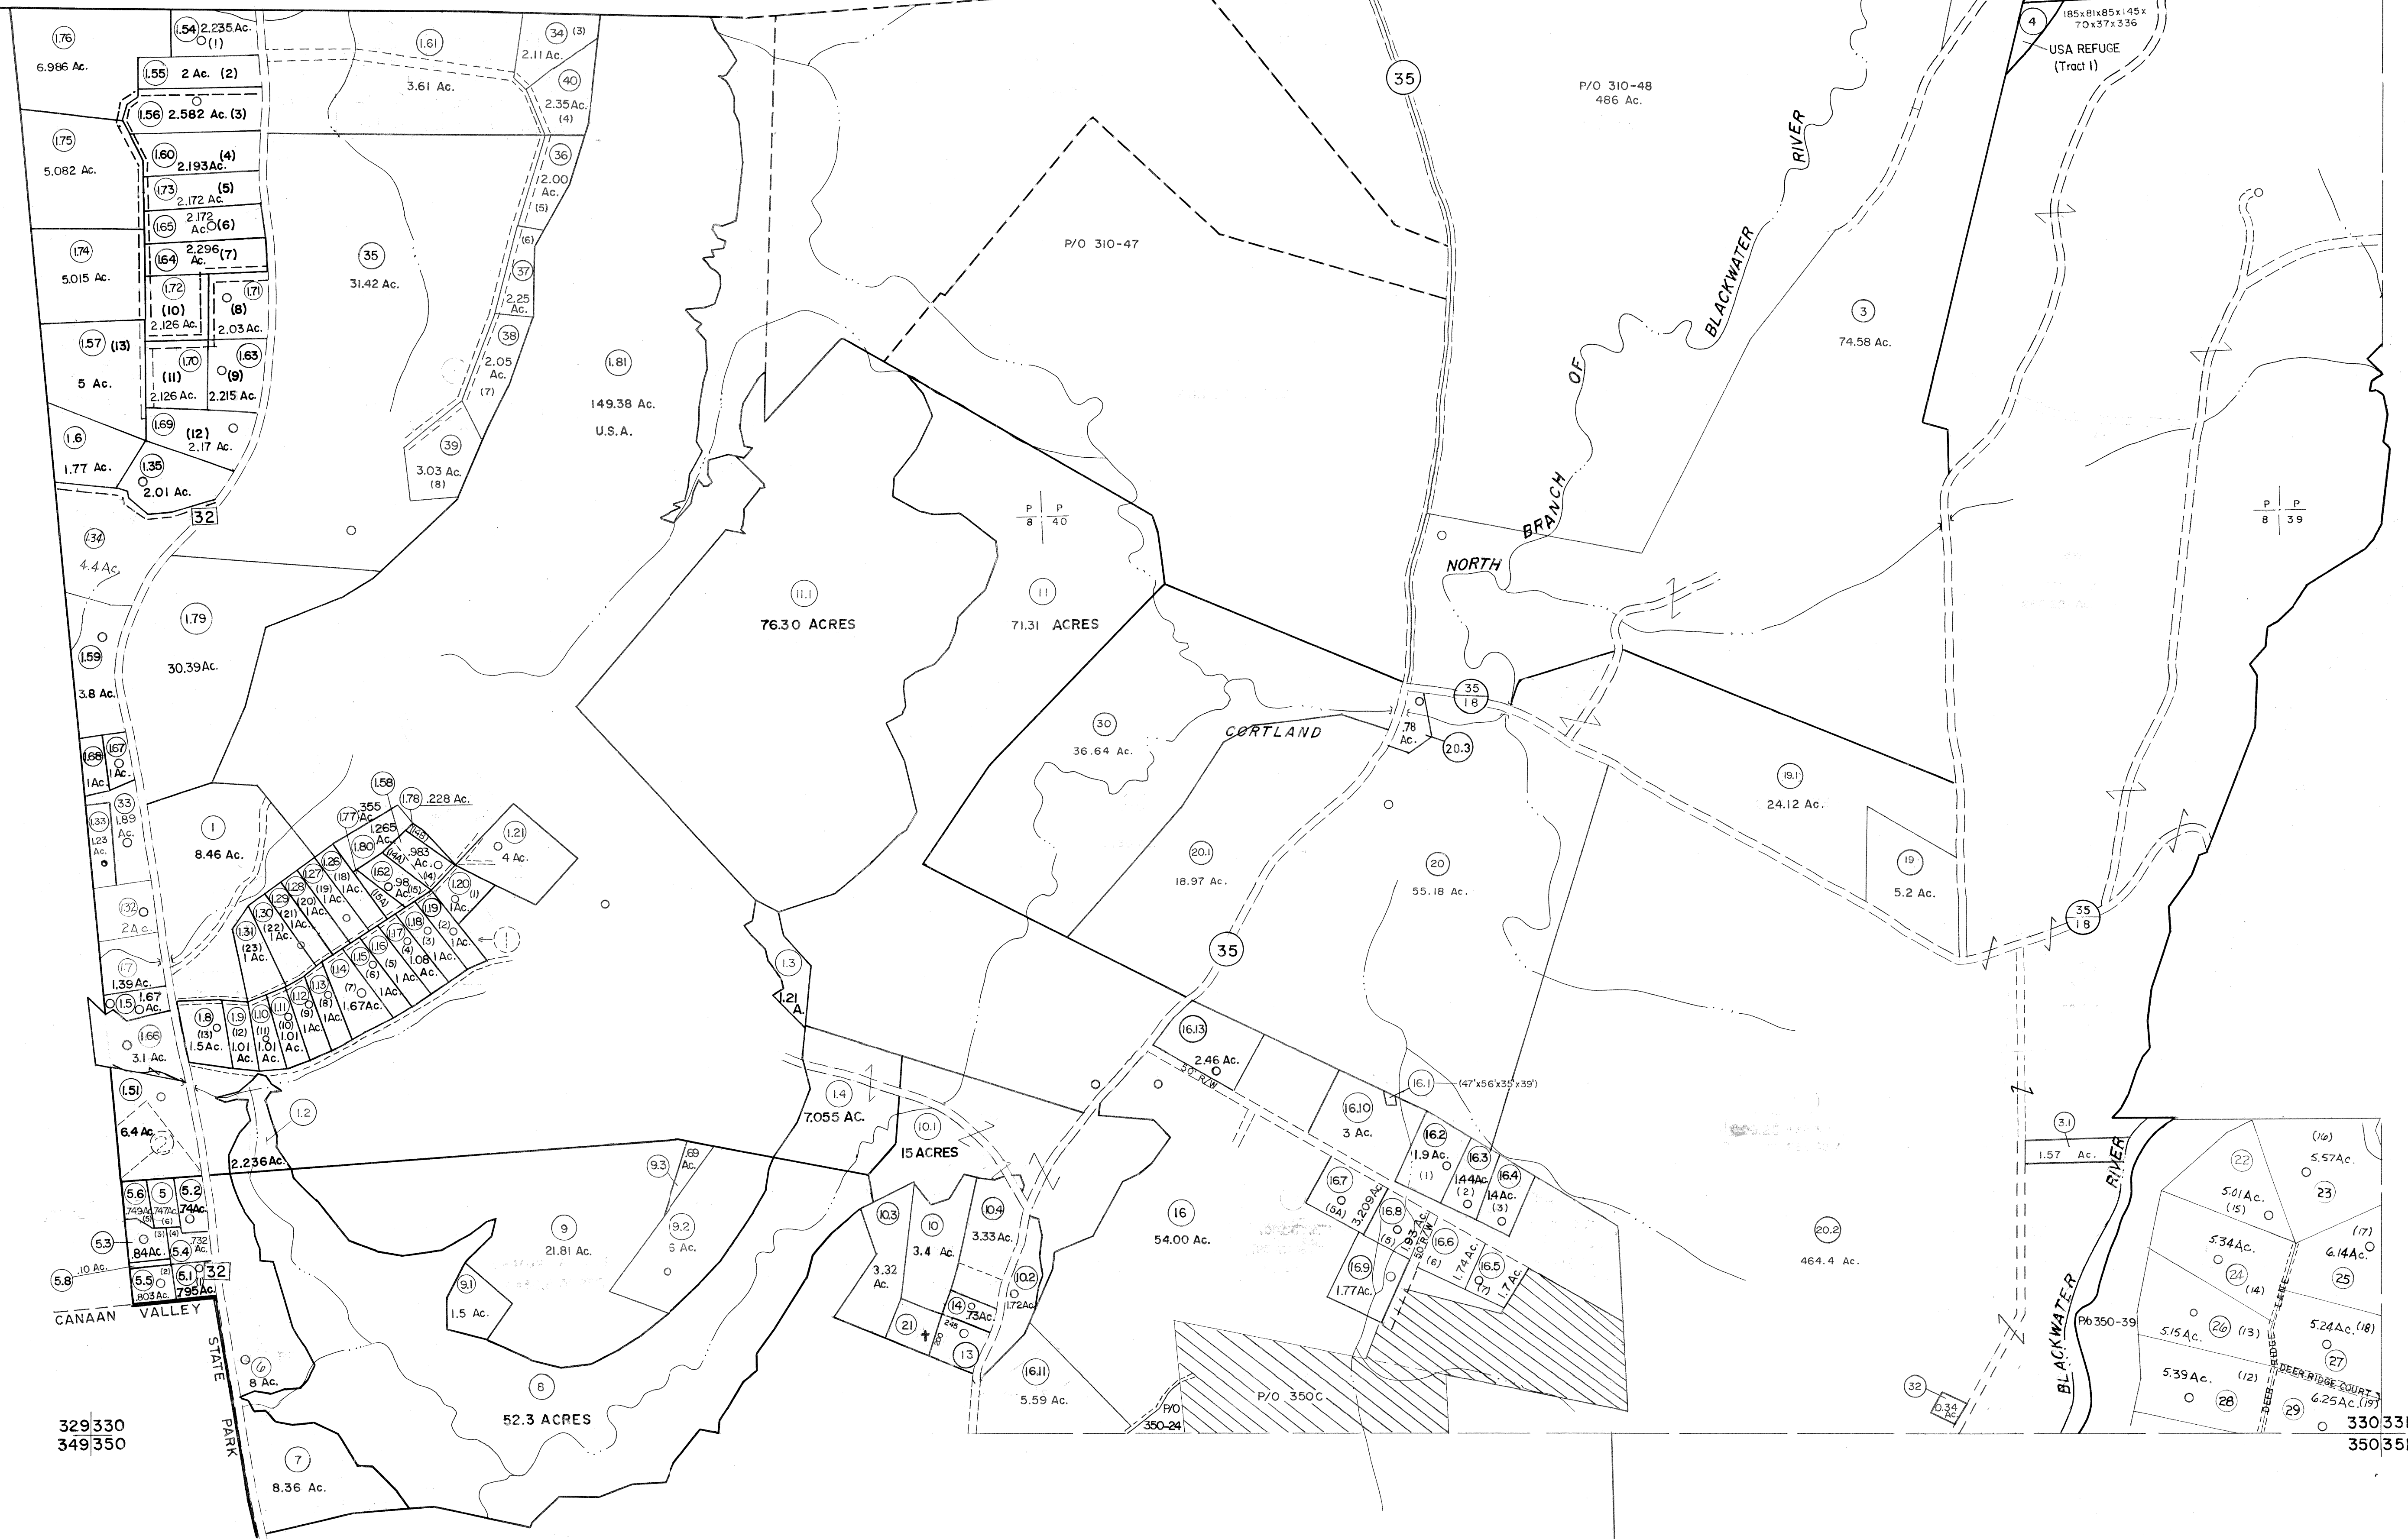

For Tax Purposes Only
 Prepared by
MICHAEL BAKER, JR., INC.
 Consulting Engineers
 Rochester, Pennsylvania

Legend	
Property line	—
Edge of pavement or roadway	—
Corporation line	—
District line	—
County line	—
Original lot line	- - - -
Deed lot number	(15)
Parcel or index number	(99)
Improvement	○
Railroad	—+—

Revisions			
1	6-3-64		
2	6-5-75	TIS	
3	11-78	BAH	
4	Revised to 7-1-83		
5	7-1-84	L.E.S.	
6	Revised to 7-1-85		
7	July 1986	TRL	
8	Revised to 7-1-87		
9	REV. TO 3-1-89	R.E.B.	
10	OGIS 1/5/91	DSH	
11	OGIS 3-19-92	TL	
12	OGIS 1/30/93	DSH	
13	OGIS 12/12/93	SAJ	
14	OGIS 2-95	HD	
15	O.G.I.S 4-1-96	J.E.B.	
16	SLS INC. 3/3/98	J.W.M.	
17	SLS INC. 1/28/99	DSW	
18	SLS INC. 3/2/00	J.W.M.	
19	ESI 1/31/01	REK	
20	ESI 2/12/02	REK	
21	ESI 2/20/03	REK	
22	H&S 2/19/04		
23	3/21/05	S.B.H.	
24	3/28/06	S.B.H.	

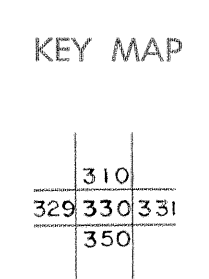

TUCKER COUNTY
 STATE OF WEST VIRGINIA
 Office of Assessor
 3/24/07 S&H

DISTRICT
DRY FORK
 SHEET NO: 330
 Date, Aerial Photography: November, 1961 Date, Map: Dec, 1962
 Photo No: Scale: 1" = 400'