


331 332
351 352

332 333
352 353

351 352
371 372

352 353
372 373

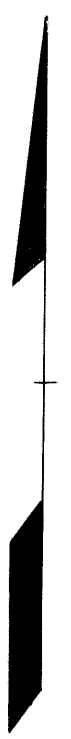

For Tax Purposes Only

Prepared by
MICHAEL BAKER, JR., INC.
Consulting Engineers
Rochester, Pennsylvania

Legend

Property line	— — — — —	Original lot line	— — — — —
Edge of pavement or roadway	— — — — —	Deed lot number	(15)
Corporation line	— — — — —	Parcel or index number	(99)
District line	— — — — —	Improvement	o
County line	— — — — —	Railroad	— — — — —

Revisions

1	Revised to 7-1-82	9	17
2	OGIS 1/6/91 DSH	10	18
3	OGIS 1/31/93 DSH	11	19
4		12	20
5		13	21
6		14	22
7		15	23
8		16	24

KEY MAP



TUCKER COUNTY
STATE OF WEST VIRGINIA
Office of Assessor

DISTRICT

DRY FORK

SHEET NO: 352

Date, Aerial Photography: November, 1961 Date, Map: Dec., 1962
Photo No: Scale: 1" = 400'