


372 373
392 393

373
393

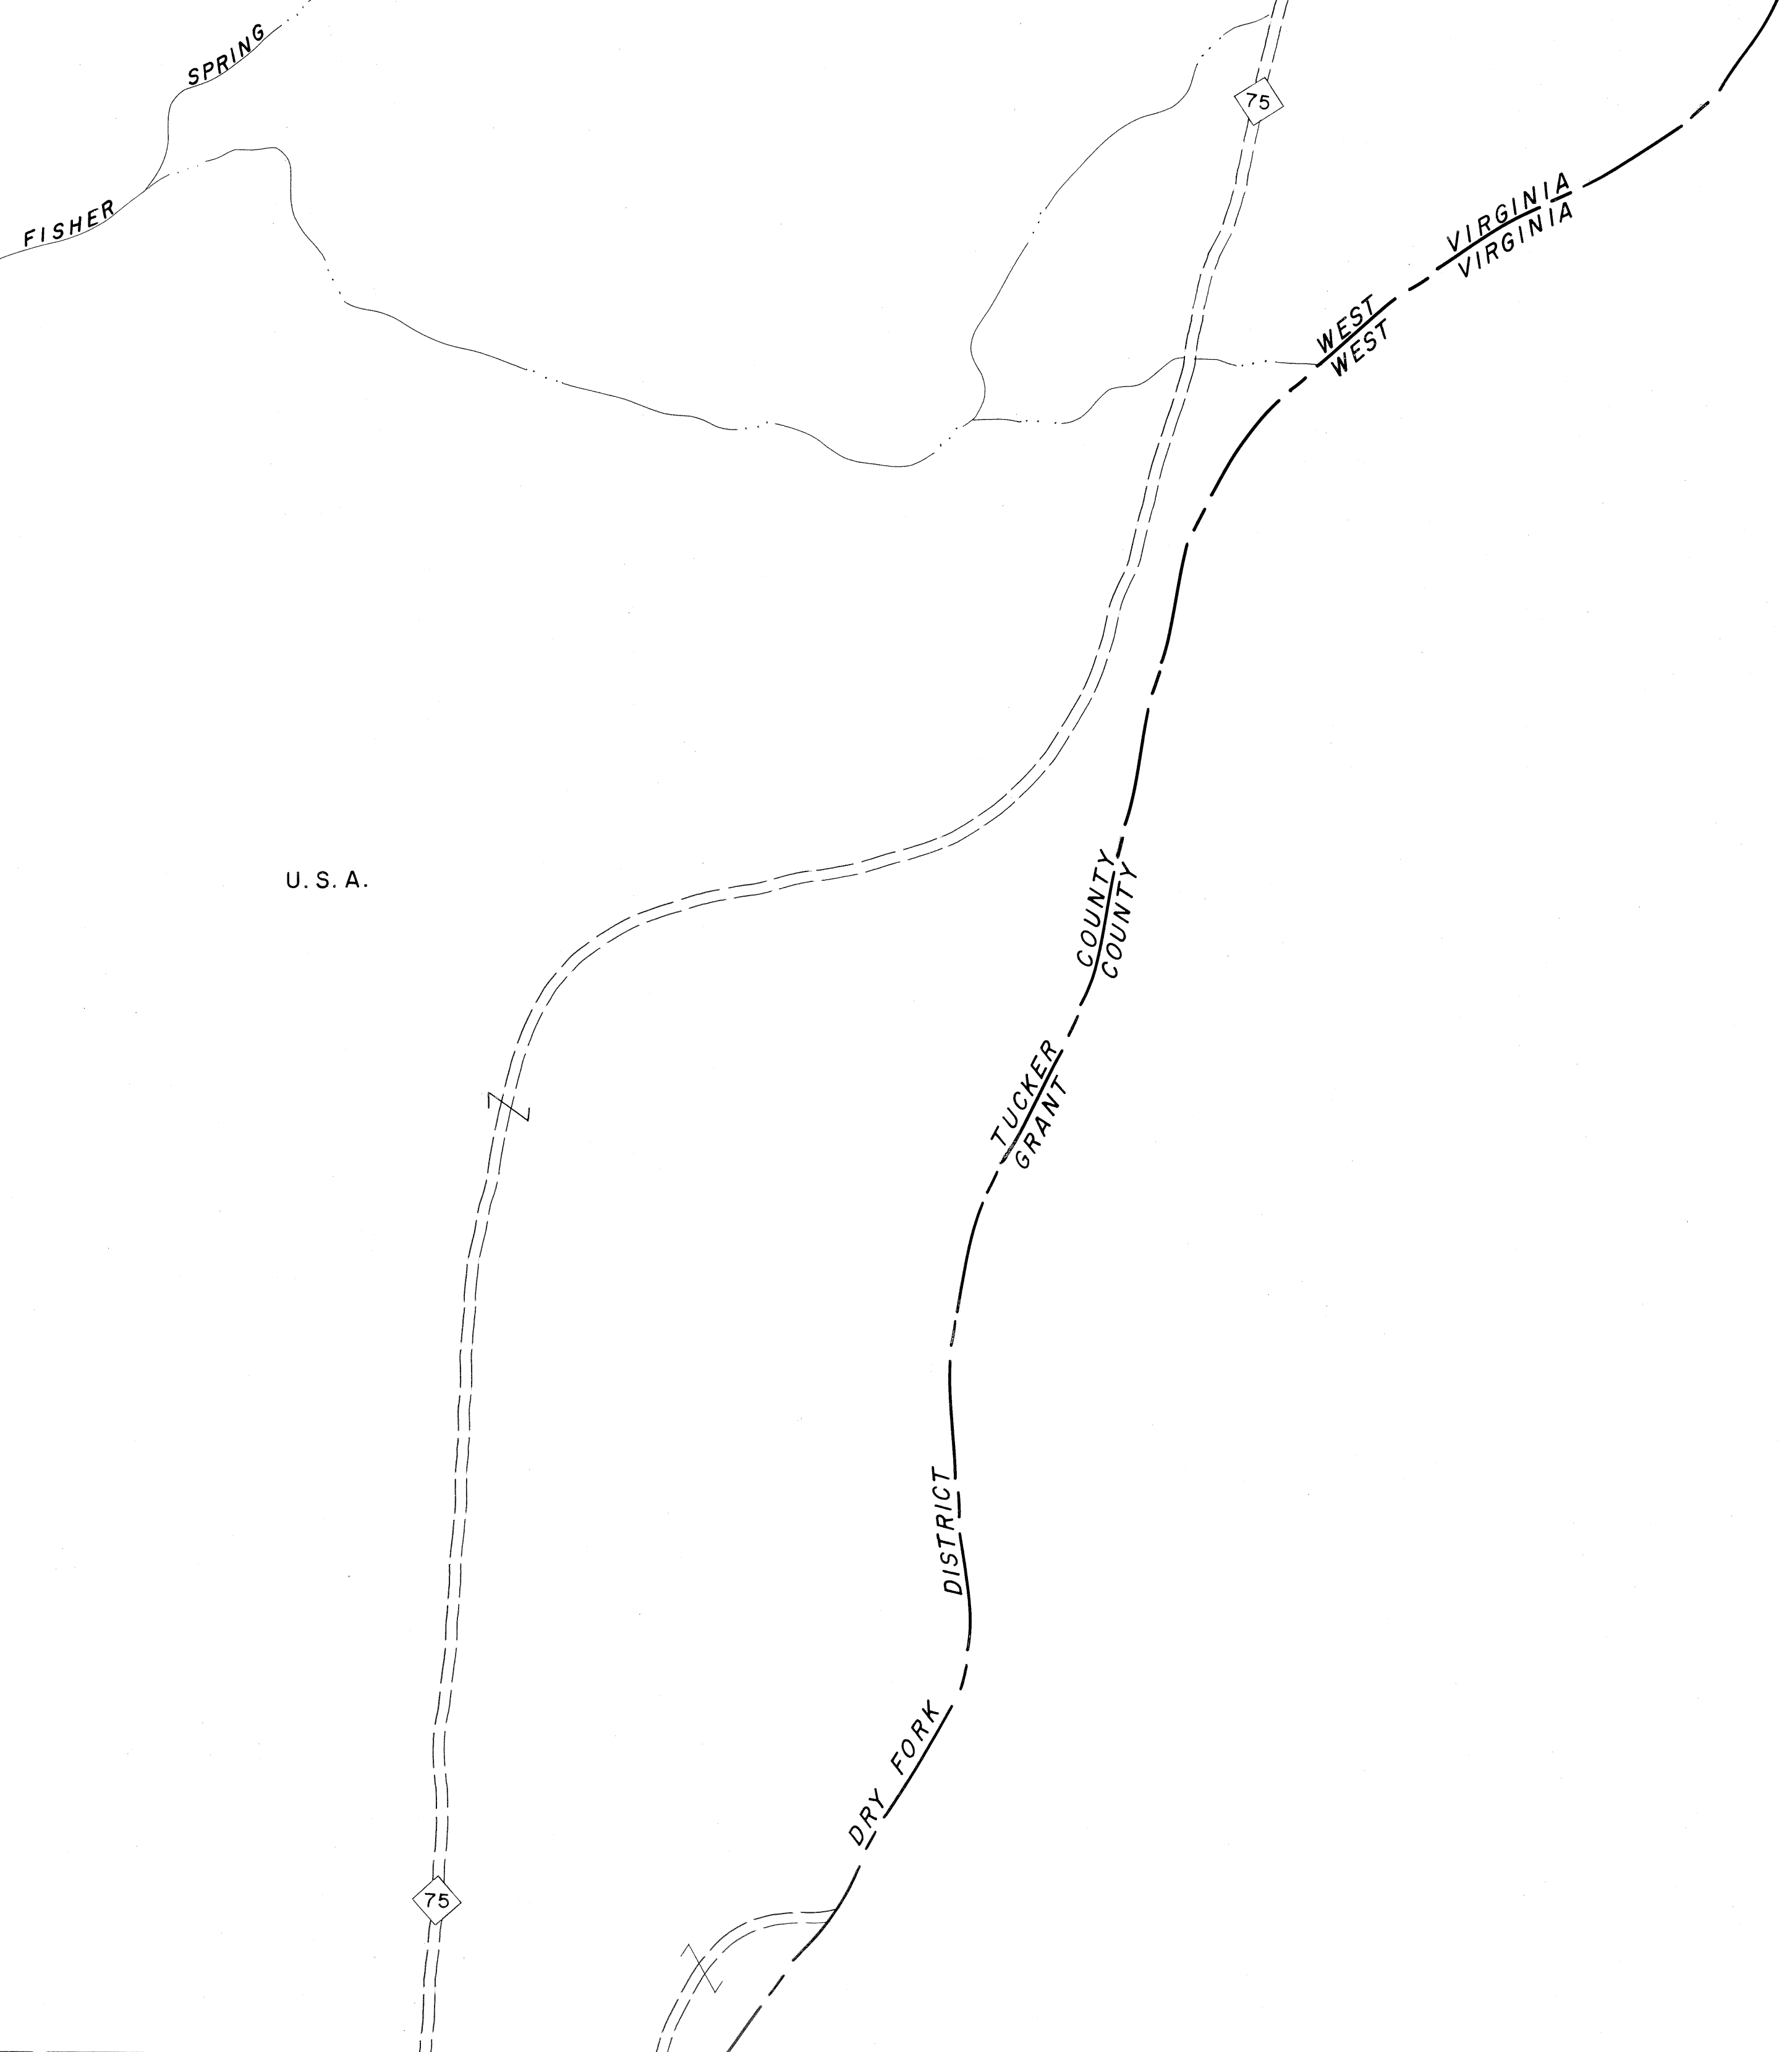

392 393
412 413

393
413

For Tax Purposes Only

Prepared by
MICHAEL BAKER, JR., INC.
Consulting Engineers
Rochester, Pennsylvania

Legend

Property line	— — — — —	Original lot line	— — — — —
Edge of pavement or roadway	— — — — —	Deed lot number	(15)
Corporation line	— — — — —	Parcel or index number	(99)
District line	— — — — —	Improvement	o
County line	— — — — —	Railroad	— — — — —

Revisions

REV. TO	7-1-83	NCS	9	17
1				
2				
3				
4				
5				
6				
7				
8				

KEY MAP

373
392 393

TUCKER COUNTY

STATE OF WEST VIRGINIA

Office of Assessor

DISTRICT

DRY FORK

SHEET NO: 393

Date, Aerial Photography: Nov., 1961 Date, Map: Dec., 1962
Photo No: Scale: 1" = 400'