


184 | 185  
204 | 205

185 | 186  
205 | 206

204 | 205  
224 | 225

205 | 206  
225 | 226

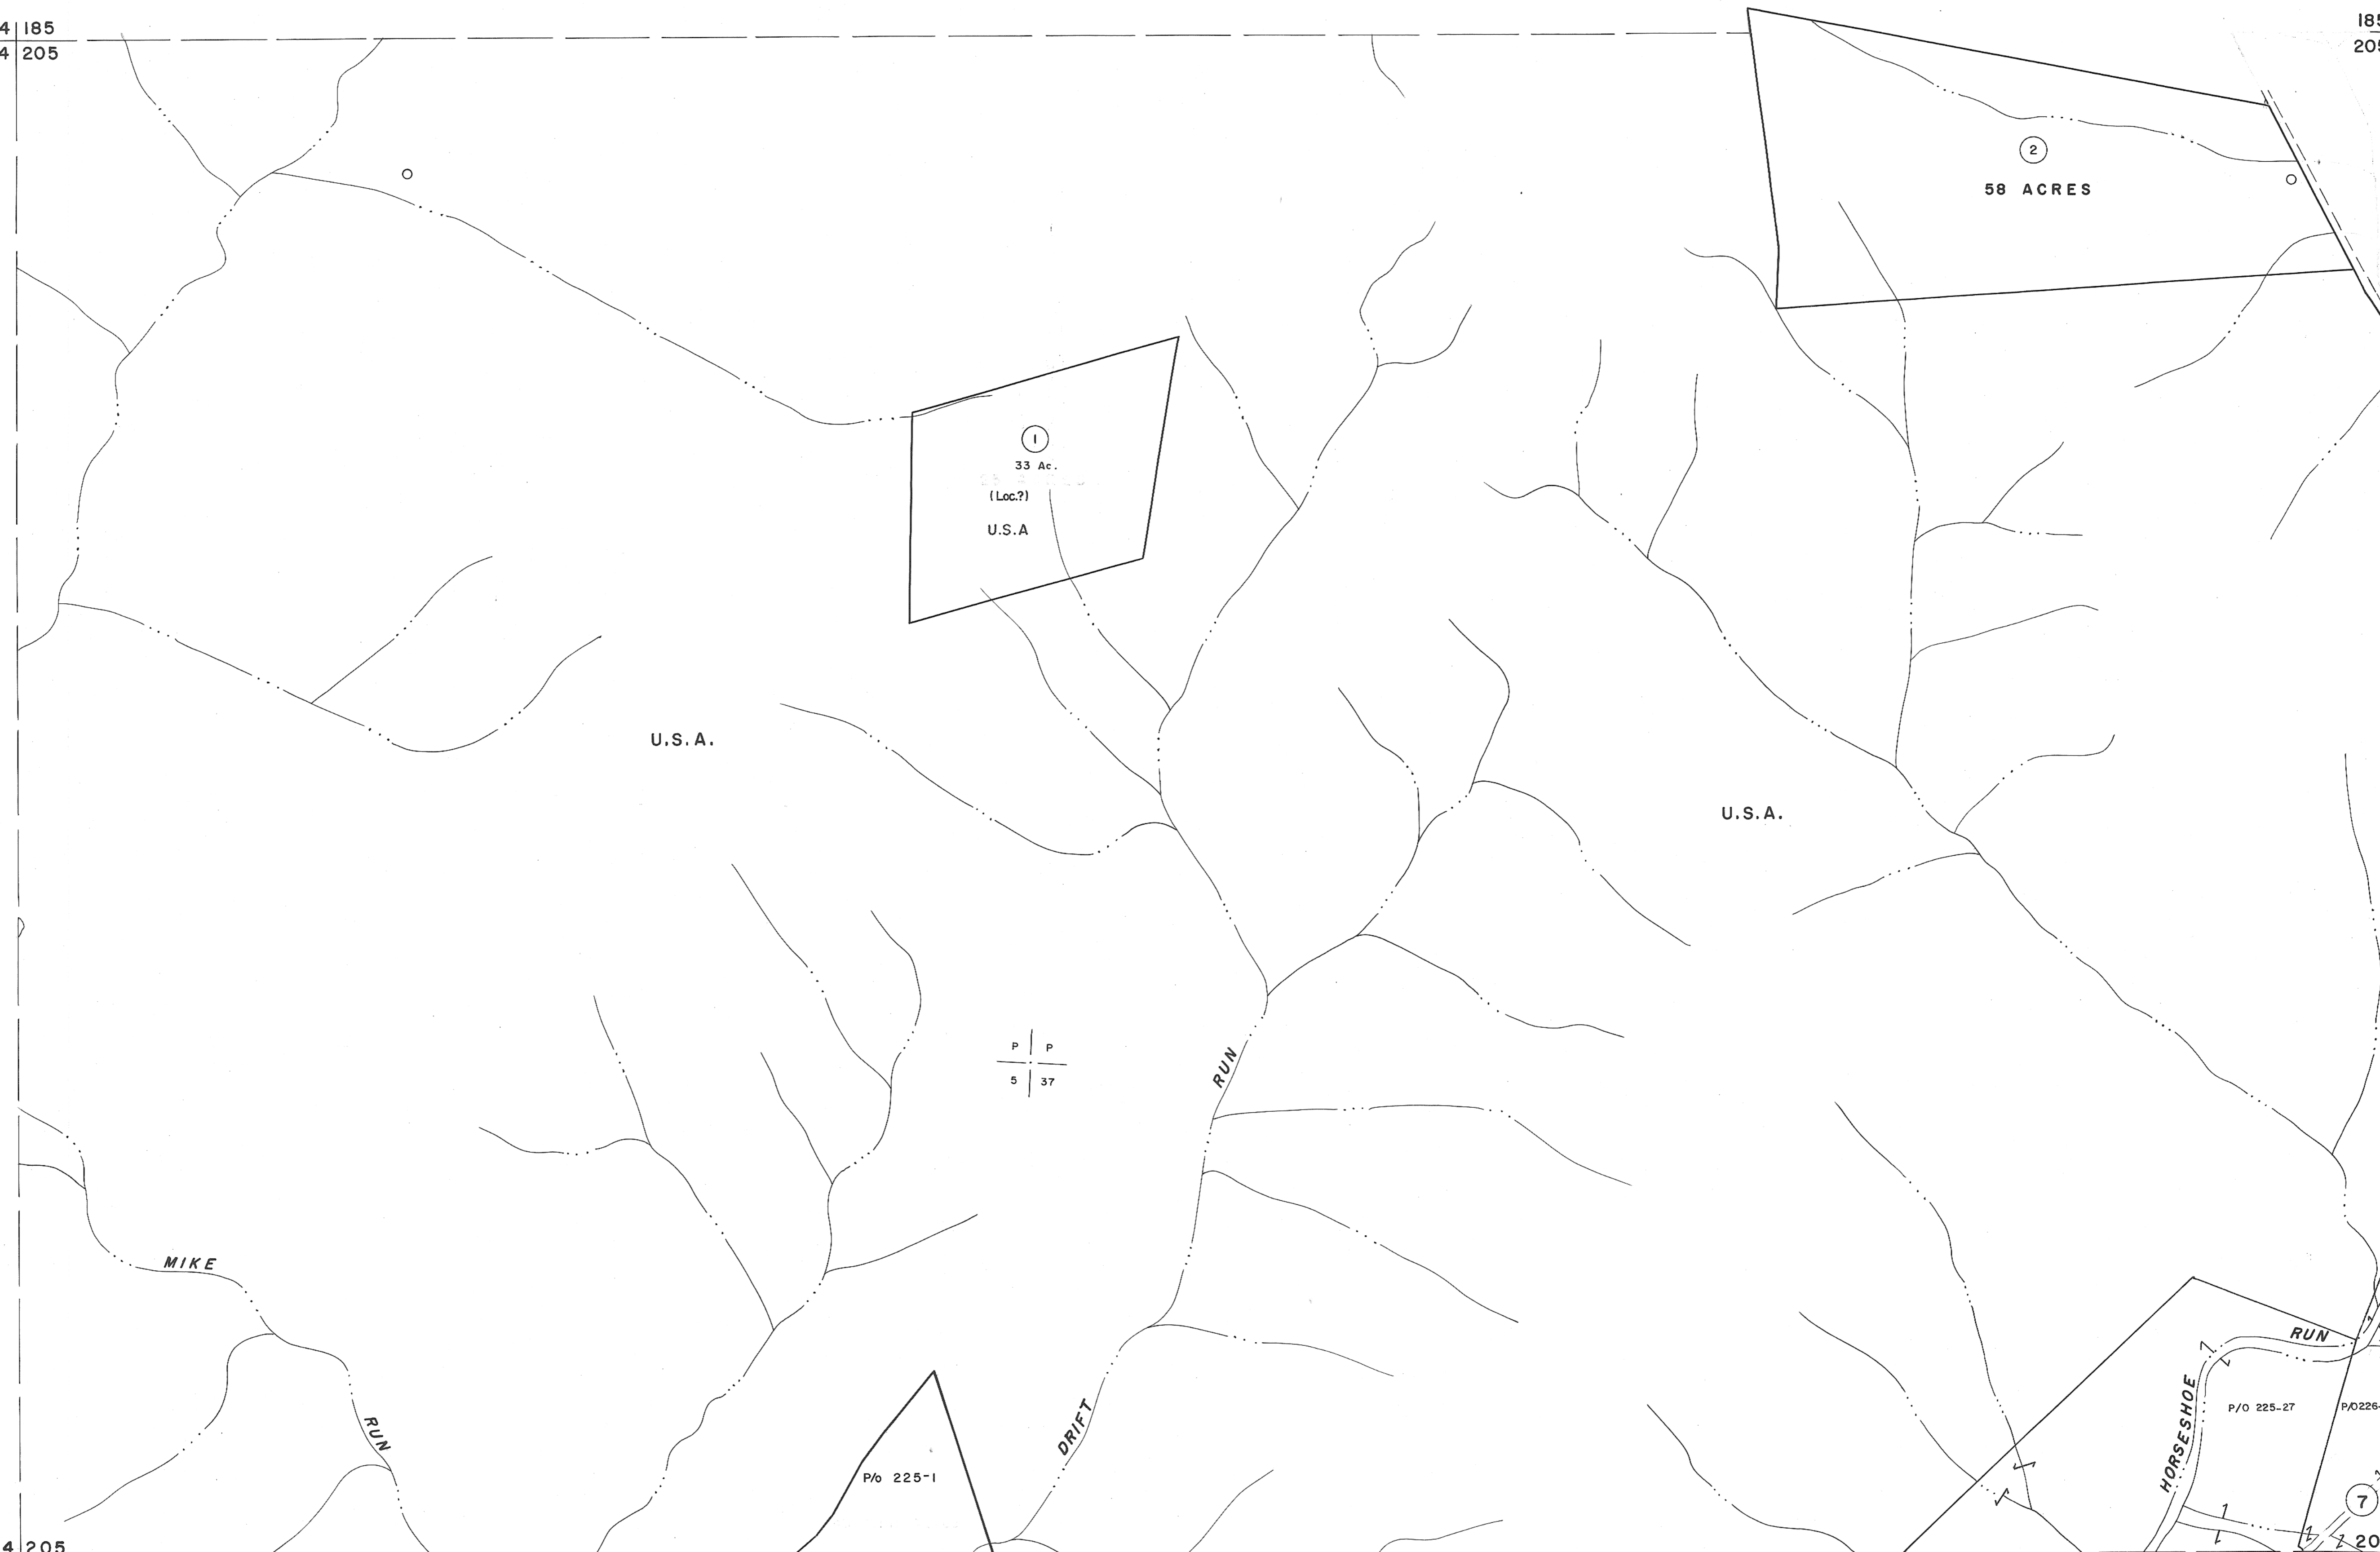

For Tax Purposes Only

Prepared by  
MICHAEL BAKER, JR., INC.  
Consulting Engineers  
Rochester, Pennsylvania


Legend

Property line	—————	Original lot line	-----
Edge of pavement or roadway	-----	Deed lot number	(15)
Corporation line	-----	Parcel or index number	(99)
District line	-----	Improvement	o
County line	-----	Railroad	+

Revisions

1	July 1988	722	9	17
2	OGIS 12/31/90	DSH	10	18
3	OGIS 3-19-92	TL	11	19
4	O.G.I.S 4-1-96	J.E.B	12	20
5	5-4-73	H-45	13	21
6			14	22
7			15	23
8			16	24

KEY MAP

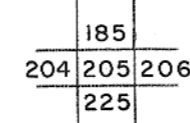

TUCKER COUNTY  
STATE OF WEST VIRGINIA  
Office of Assessor

DISTRICT

ST. GEORGE

SHEET NO: 205

Date, Aerial Photography: Nov., 1961 Date, Map: Dec., 1962  
Photo No. Scale: 1" = 400'