

231 232
251 252


232 233
252 253

P/o 230-2

P/o 250-1

251 252
271 272


252 253
272 273

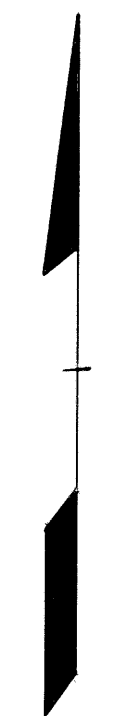

For Tax Purposes Only
Prepared by
MICHAEL BAKER, JR., INC.
Consulting Engineers
Rochester, Pennsylvania

Legend	
Property line	Original lot line
Edge of pavement or roadway	Deed lot number
Corporation line	Parcel or index number
District line	Improvement
County line	Railroad

Revisions			
1	Original to 7-1-63 D.S.	9	
2	OGIS 1/1/91 DSH	10	
3		11	
4		12	
5		13	
6		14	
7		15	
8		16	
		17	
		18	
		19	
		20	
		21	
		22	
		23	
		24	

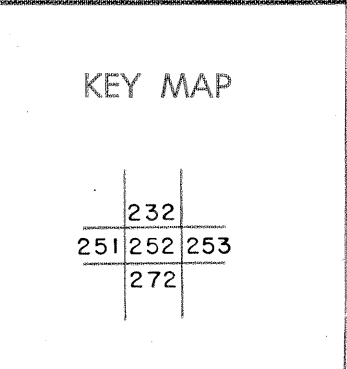

TUCKER COUNTY
STATE OF WEST VIRGINIA
Office of Assessor

DISTRICT **DAVIS**

SHEET NO: **252**

Date, Aerial Photography: Nov., 1961 Date, Map: Dec., 1962
Photo No: Scale: 1" = 400'