


268 269
288 289

269 270
290 290

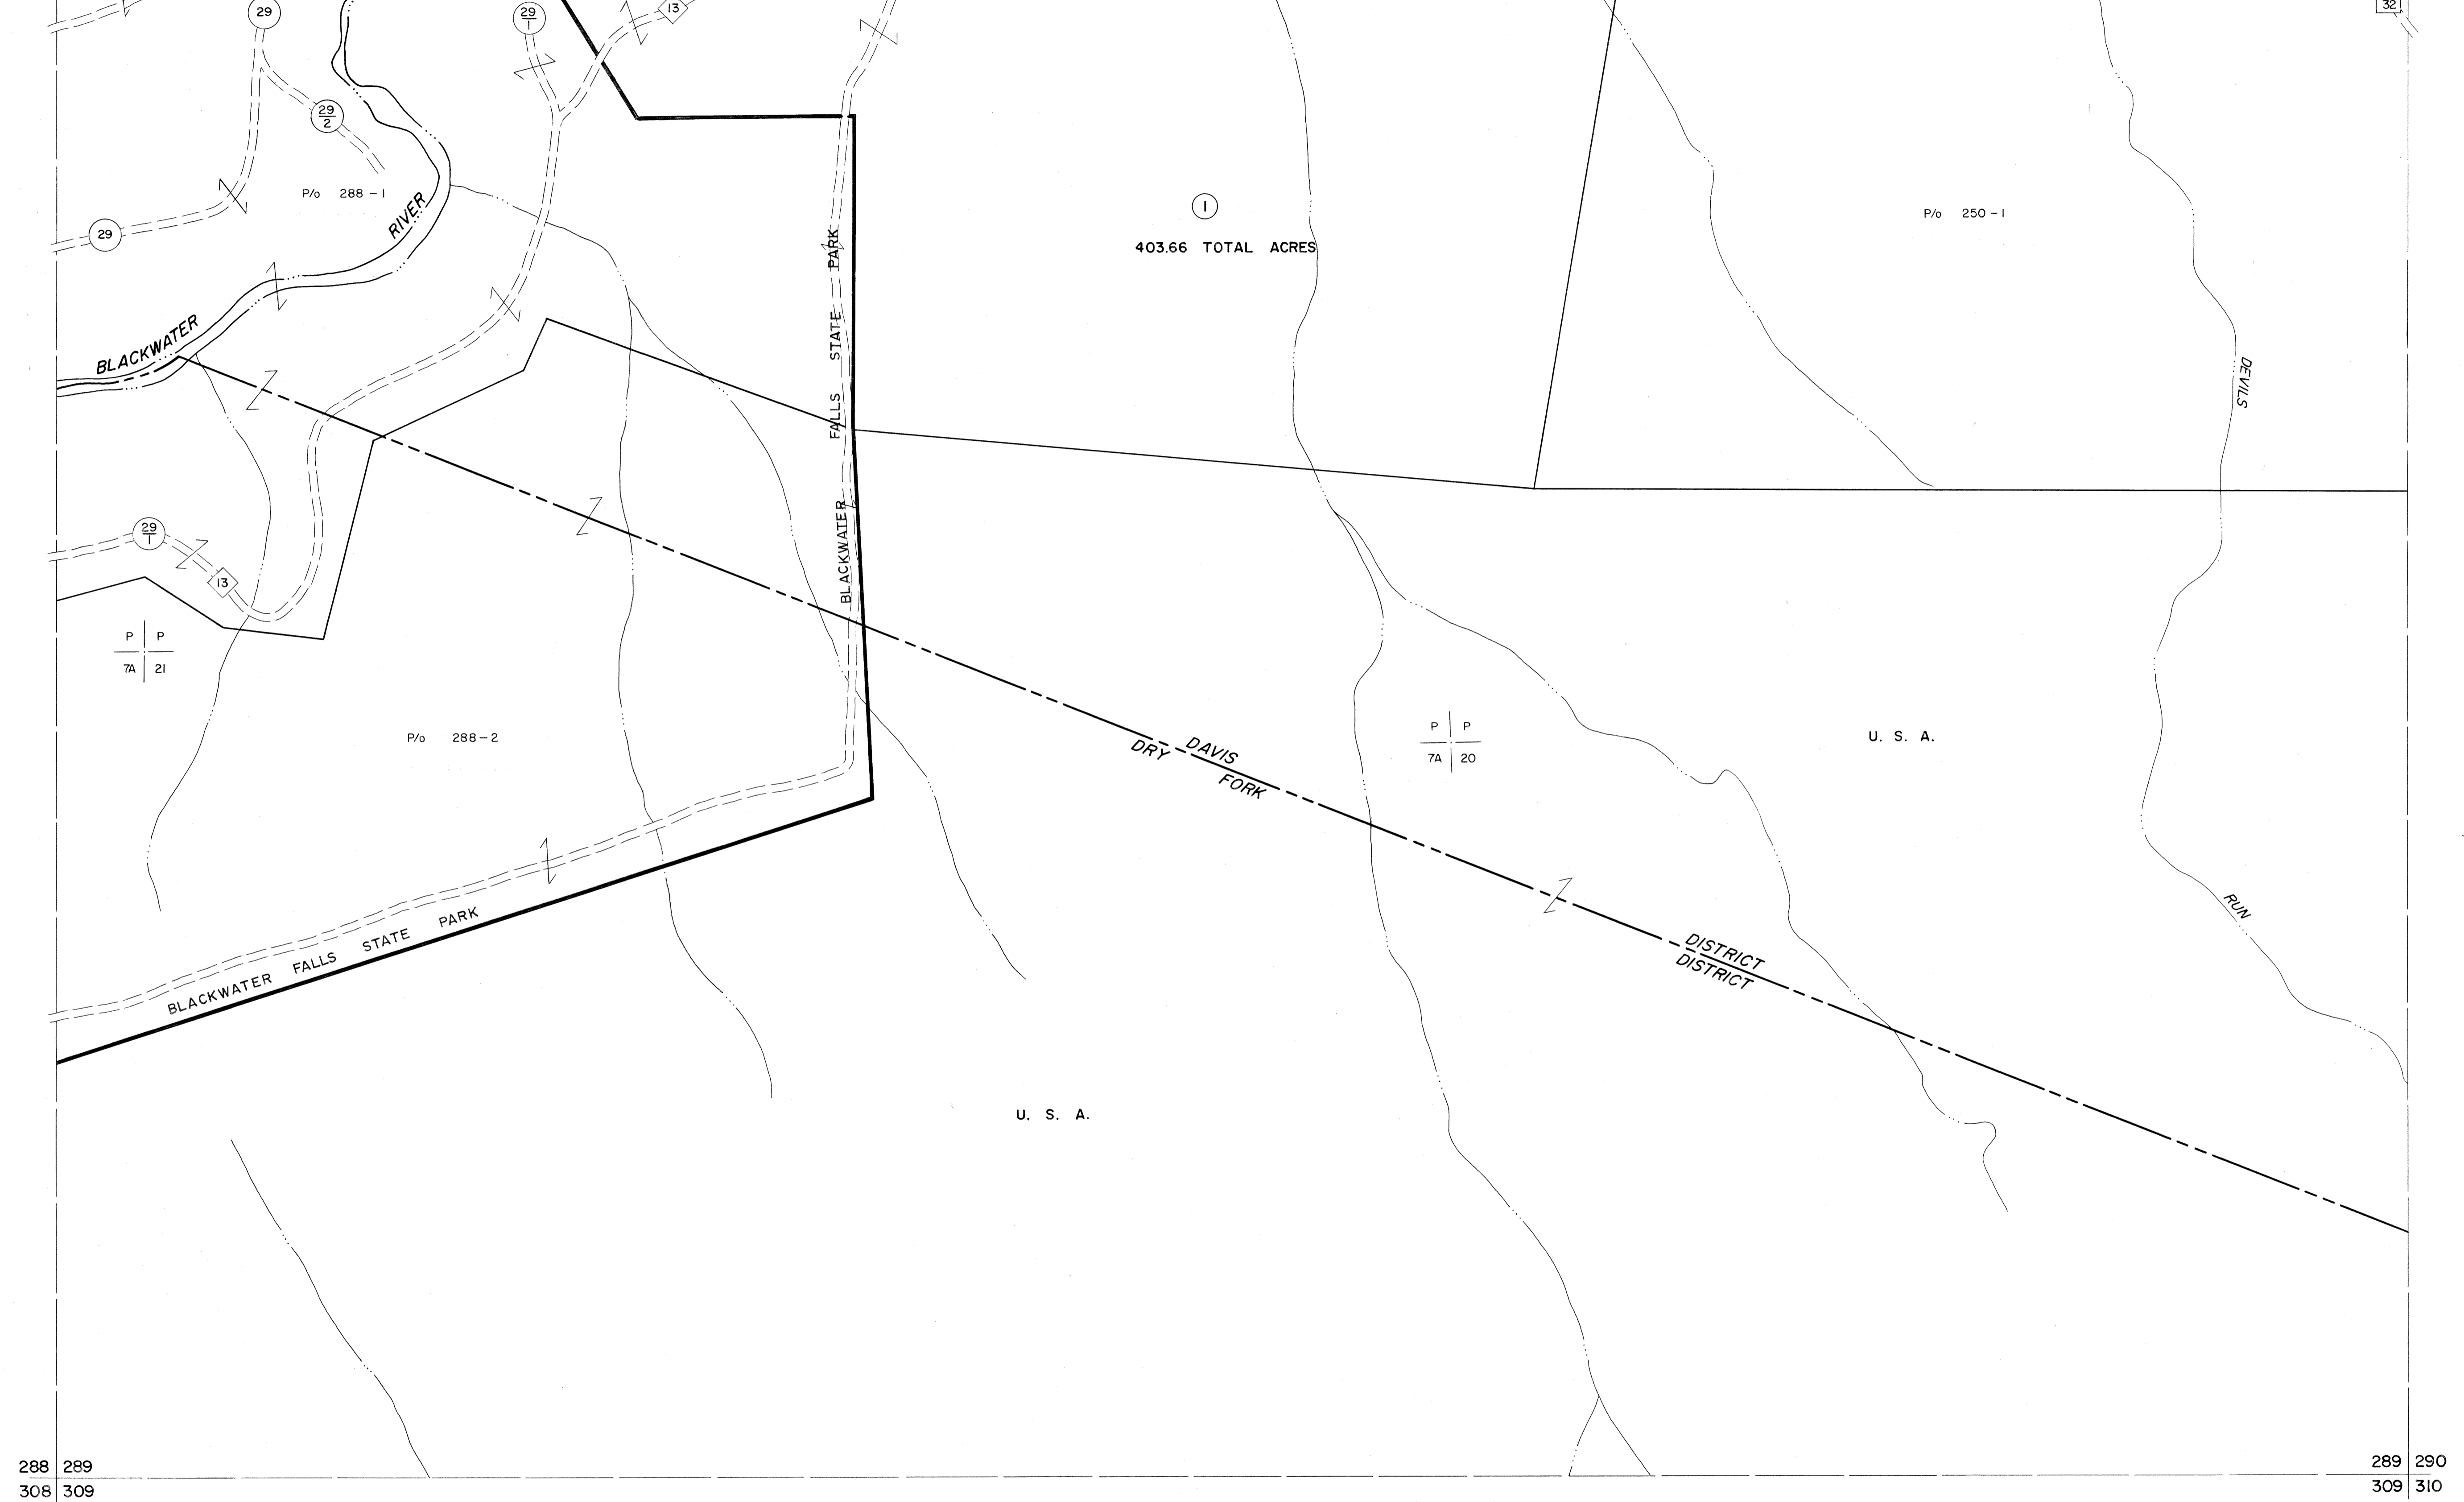

①
403.66 TOTAL ACRES

P/o 250-1

P P
7A 21

P/o 288-2

P P
7A 20

U. S. A.

U. S. A.

288 289
308 309

289 290
309 310

For Tax Purposes Only

Prepared by
MICHAEL BAKER, JR., INC.
Consulting Engineers
Rochester, Pennsylvania


Legend

Property line	—————	Original lot line	-----
Edge of pavement or roadway	-----	Deed lot number	(15)
Corporation line	-----	Parcel or index number	○
District line	-----	Improvement	○
County line	-----	Railroad	—+—

Revisions

1	Revised to 7-1-83	9	17
2	OGIS 1/1/91 DSH	10	18
3	OGIS 1/29/93 DSH	11	19
4		12	20
5		13	21
6		14	22
7		15	23
8		16	24

KEY MAP

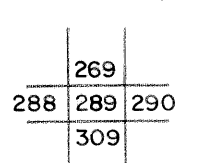

TUCKER COUNTY
STATE OF WEST VIRGINIA
Office of Assessor

DISTRICT

DAVIS
DRY FORK

SHEET NO: 289

Date, Aerial Photography: November, 1961 Date, Map: Dec., 1962
Photo No: Scale: 1" = 400'