


270 271
290 291

271 272
291 292

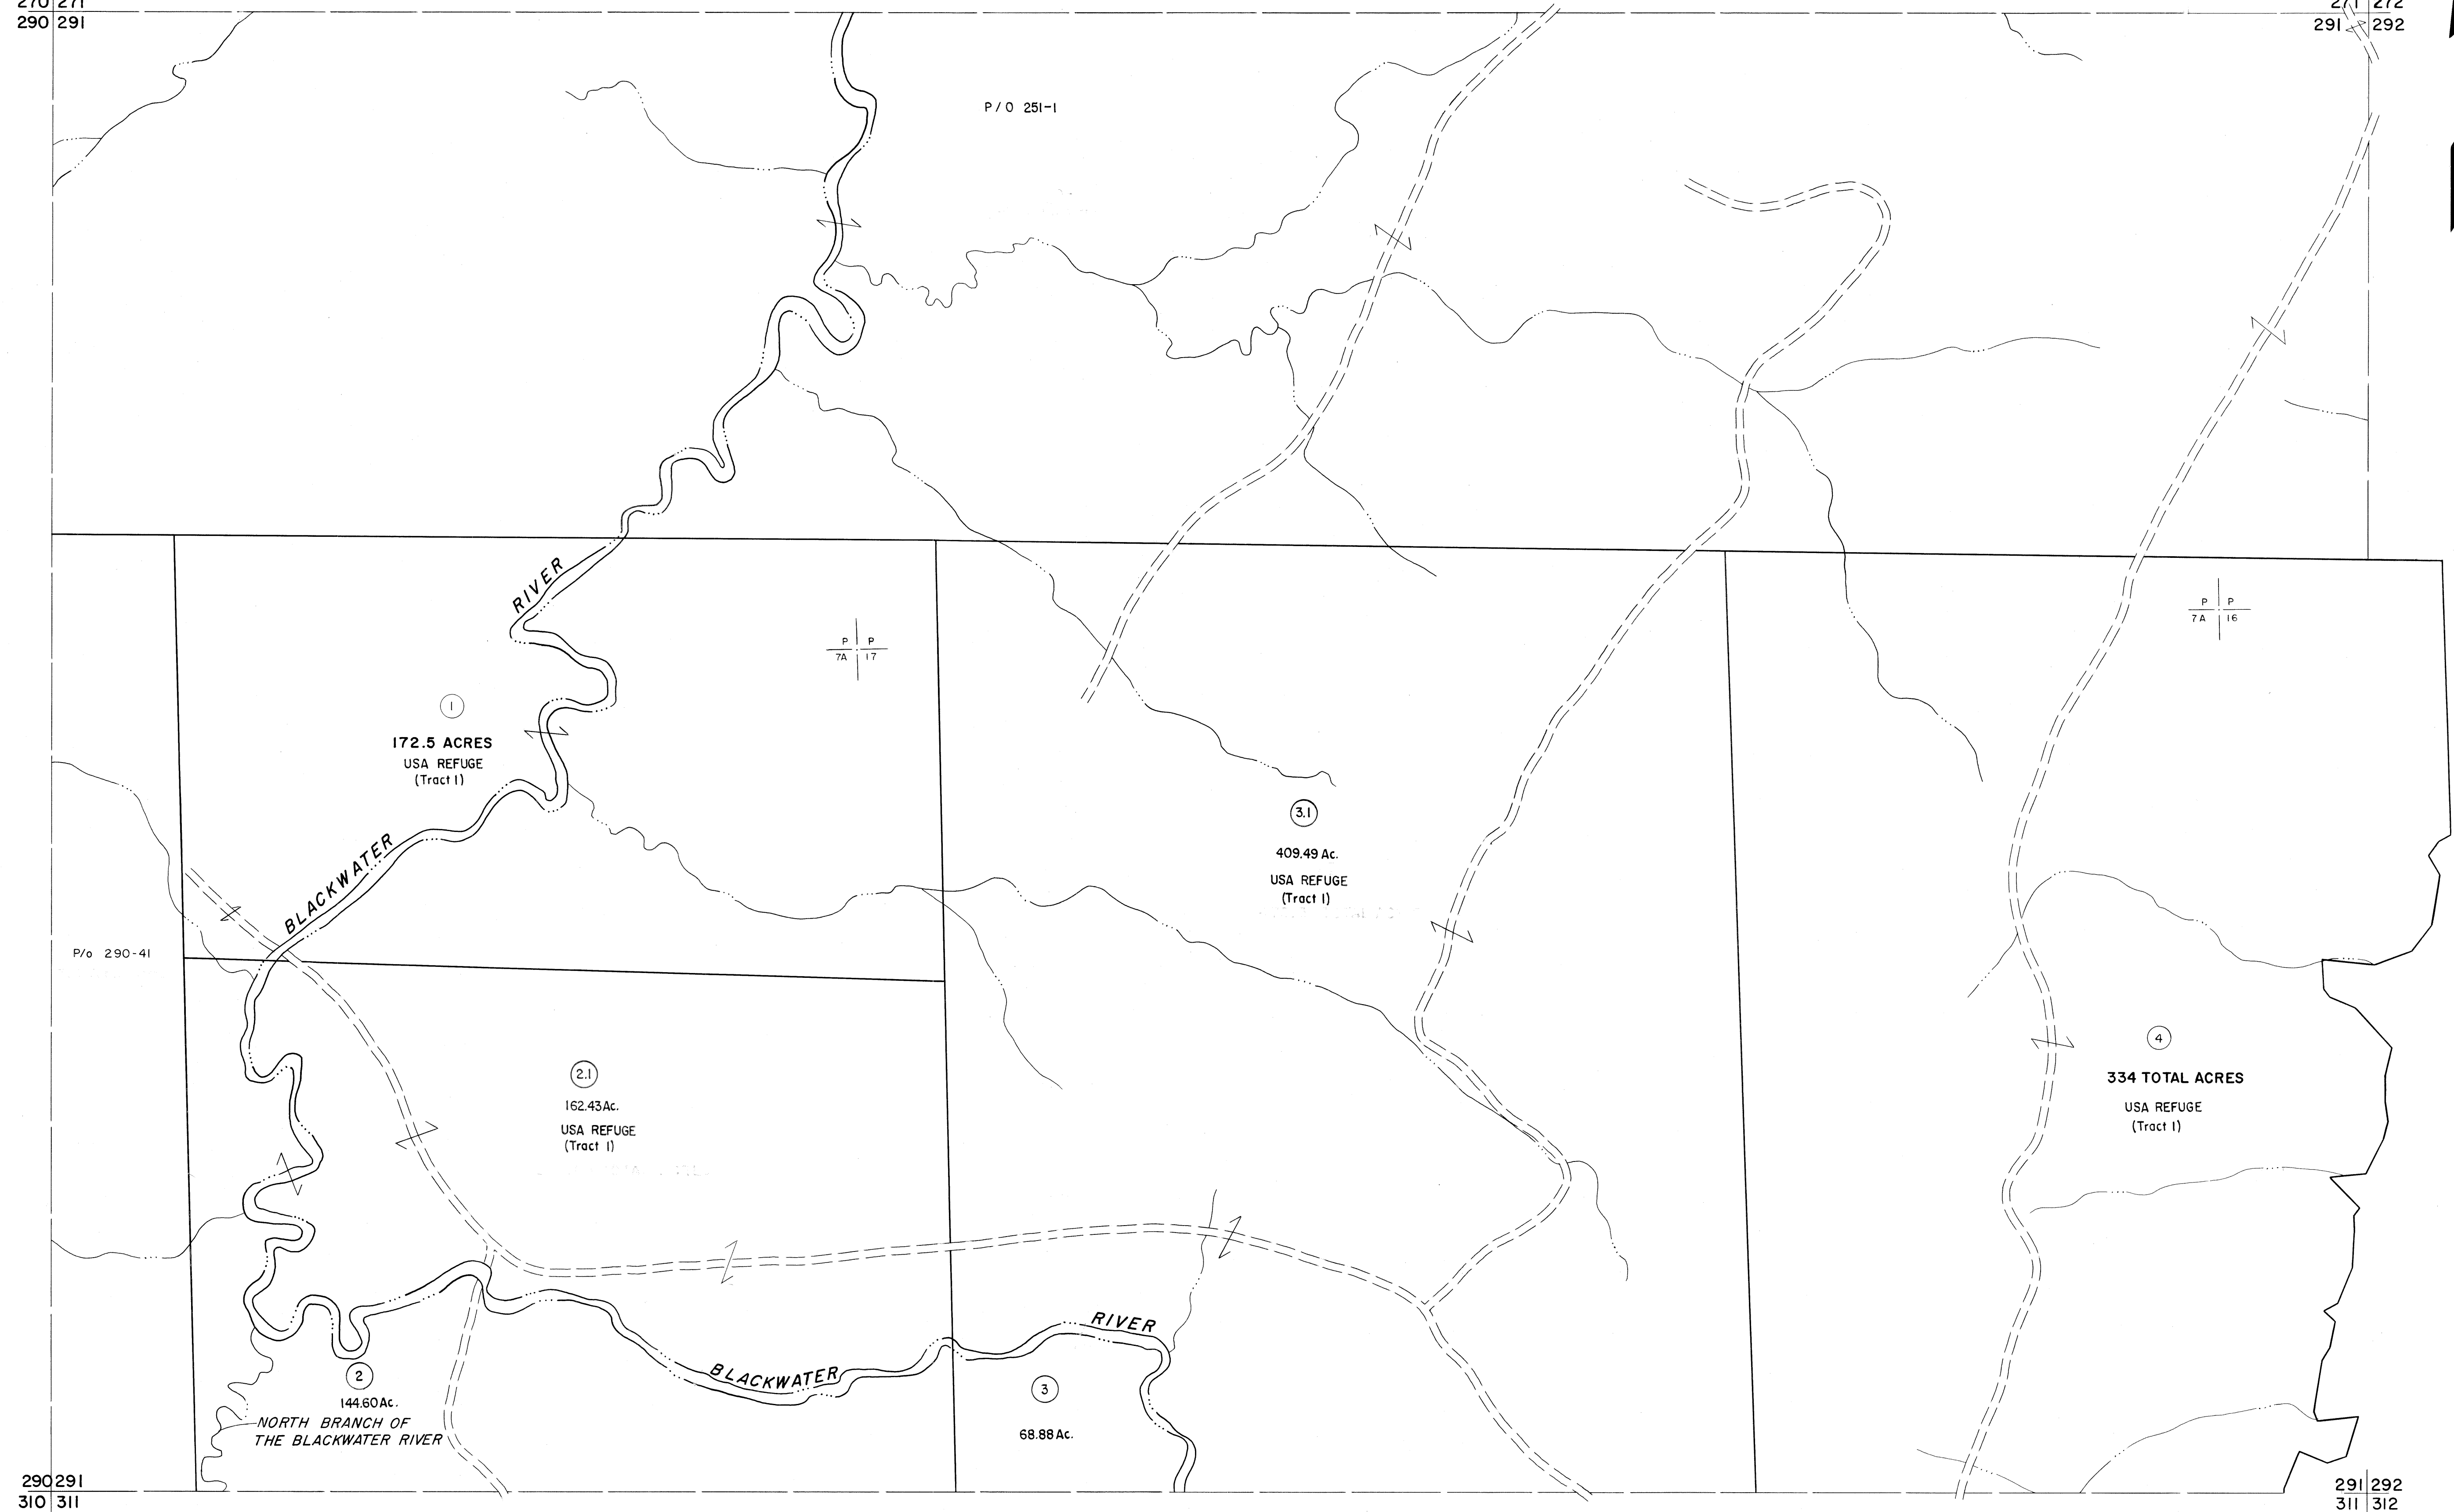

290 291
310 311

291 292
311 312

For Tax Purposes Only

Prepared by
MICHAEL BAKER, JR., INC.
Consulting Engineers
Rochester, Pennsylvania

Legend	
Property line	—
Edge of pavement or roadway	—
Corporation line	—
District line	—
County line	—
Original lot line	—
Deed lot number	(15)
Parcel or index number	(16)
Improvement	(17)
Railroad	(18)

Revisions			
1	Revised 7-1-89	9	17
2	REV. TO 3-1-89 R.E.B.	10	18
3	HBS 2/19/04	11	19
4		12	20
5		13	21
6		14	22
7		15	23
8		16	24

KEY MAP

TUCKER COUNTY
STATE OF WEST VIRGINIA
Office of Assessor

DISTRICT
DAVIS

SHEET NO: 291

Date, Aerial Photography: Nov. 1961
Photo No: _____
Date, Map: Dec. 1962
Scale: 1" = 400'