


SEE MAP 4G--BUCKHANNON DISTRICT
1"=400'



STARKEY LOTS

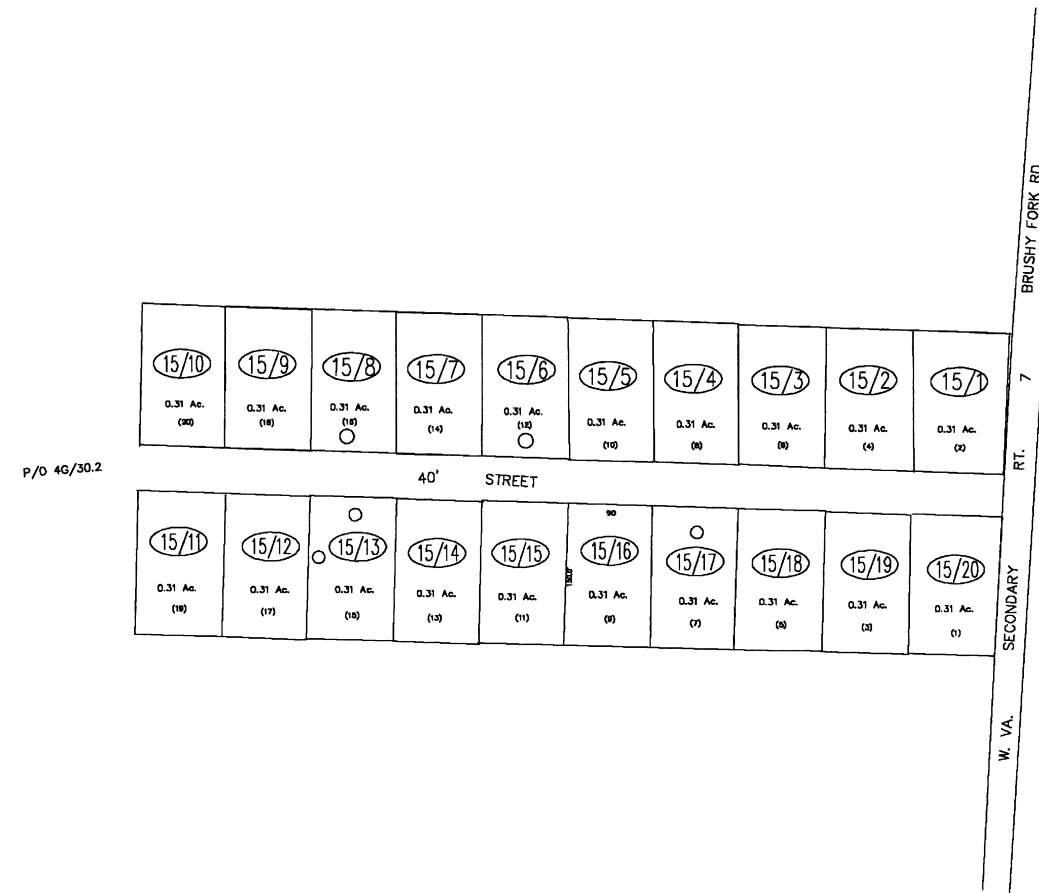

For Tax Purposes Only

Prepared by
Upshur County Assessor Office
Helen R. Phillips : Assessor
Donald W. Rice : Mapper

LEGEND

Property line ———
Edge of pavement or roadway - - - -
Corporation line - - - - -
District line - - - - -
County line - - - - -

Original lot line - - - - -
Deed lot number (15)
Parcel or Index number (15)
Improvement (15)
Railroad ———

REVISIONS

NO.	DATE	BY	DESCRIPTION
1	10-12-2000	DWR	
2	5/21/2007	HPM	
3	3/5/2009	HPM	
4			
5			
6			
7			
8			

RESTRICTION

All tax maps created under the provisions of reappraisal legislation are the property of Upshur County West Virginia and the reproduction, copying, distribution or sale of such tax maps or any copies thereof without the written permission of the Upshur County Assessor is prohibited by law.

KEY MAP



UPSHUR COUNTY
STATE OF WEST VIRGINIA
Office of Assessor

DISTRICT

BUCKHANNON DIST.
SHEET NO: 15

Date, Aerial Photography:
Photo No:

Date, Map: 4-22-81
Scale: 1" = 100'