



SEE MAP 5G-BUCKHANNON DISTRICT

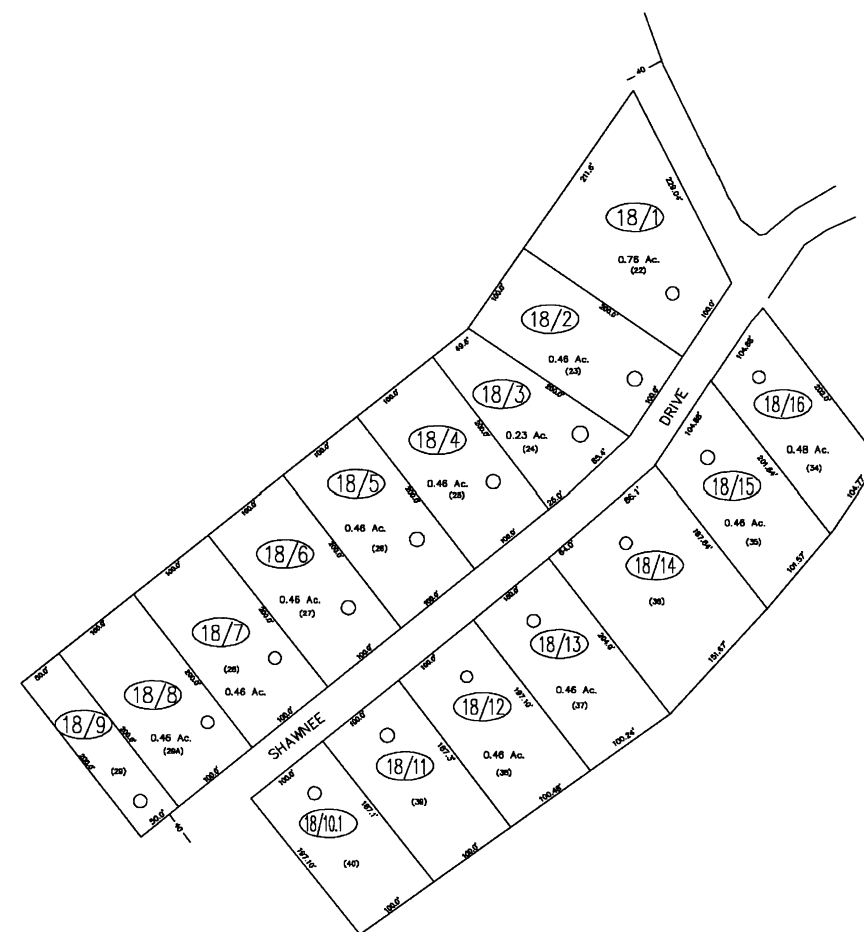

Section "D"
Tuckahoe Addition
Lots 22 thru 29
Lots 34 thru 40

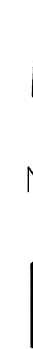

For Tax Purposes Only

Prepared by
Upshur County Assessor Office
Helen R. Phillips : Assessor
Donald W. Rice : Mapper

LEGEND

Property line	—————	Original lot line	-----
Edge of pavement or roadway	- - - - -	Deed lot number	(15)
Corporation line	-----	Parcel or index number	Ⓣ
District line	-----	Improvement	o
County line	-----	Railroad	+++++

REVISIONS

1	3/17/2009	HPM
2		
3		
4		
5		
6		
7		
8		

RESTRICTION

All tax maps created under the provisions of reappraisal legislation are the property of Upshur County West Virginia and the reproduction, copying, distribution or sale of such tax maps or any copies thereof without the written permission of the Upshur County Assessor is prohibited by law.

KEY MAP



UPSHUR COUNTY
STATE OF WEST VIRGINIA
Office of Assessor

DISTRICT

BUCKHANNON
SHEET NO: 18

Date, Aerial Photography:
Photo No:

Date, Map: 6-10-81
Scale: 1" = 100'