


This area shown on map 4-L.
1"=400'

This area shown on map 4-L.
1"=400'

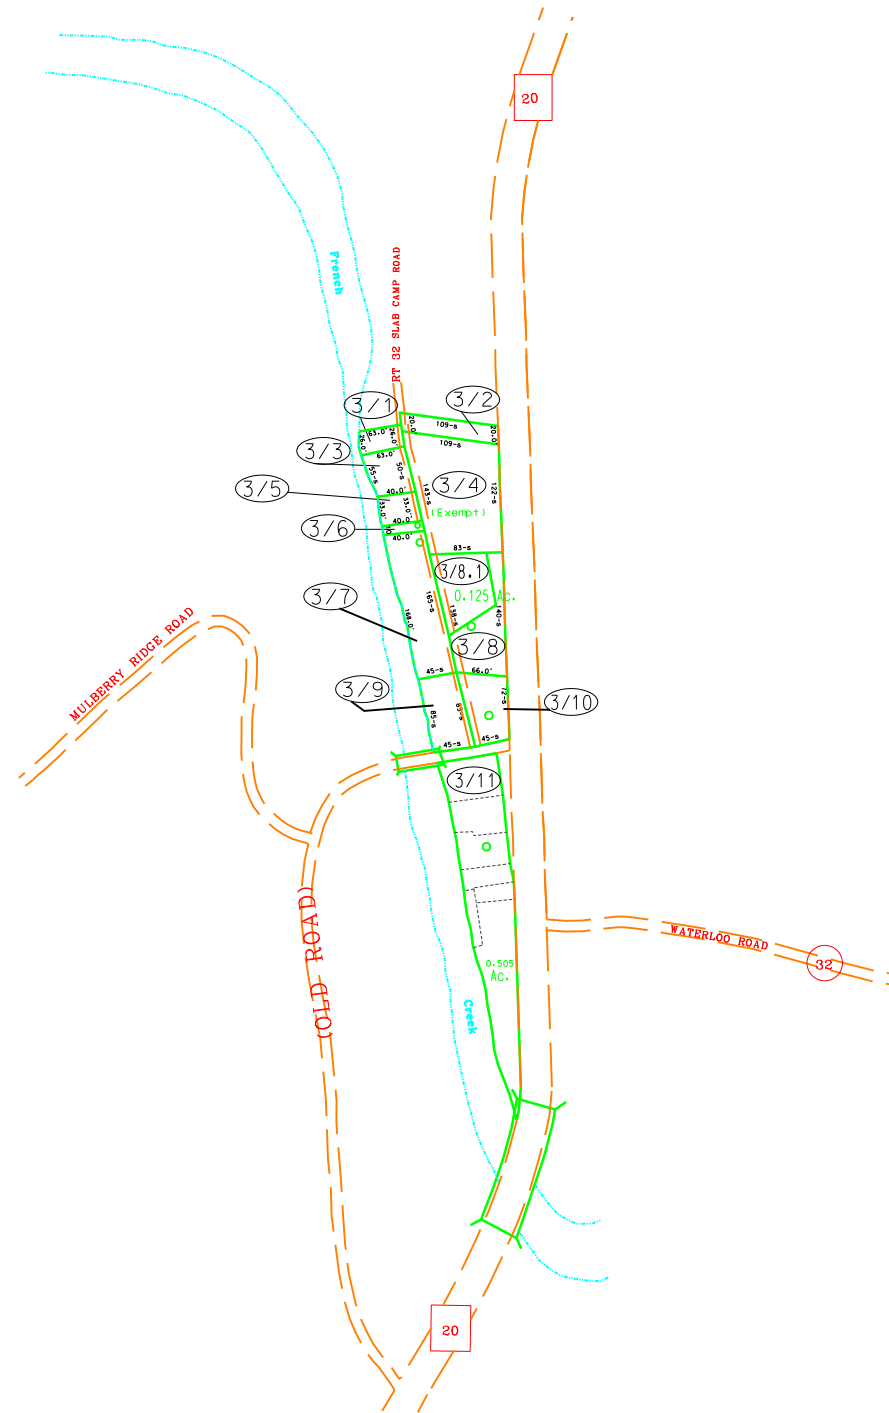

For Tax Purposes Only
Prepared by

Upshur County Assessor Office
Dustin Zickefoose : Assessor
Hugh P McGee, Jr. : Mapper

LEGEND

| | | | |
|-----------------------------|-----------|------------------------|---------|
| Property line | ————— | Original lot line | ----- |
| Edge of pavement or roadway | - - - - - | Deed lot number | (15) |
| Corporation line | - - - - - | Parcel or index number | Ⓣ |
| District line | - - - - - | Improvement | o |
| County line | ————— | Railroad | —+—+—+— |

REVISIONS

| | | |
|---|-----------|-----|
| 1 | 3/17/2009 | HPM |
| 2 | | |
| 3 | | |
| 4 | | |
| 5 | | |
| 6 | | |
| 7 | | |
| 8 | | |

RESTRICTION

All tax maps created under the provisions of reappraisal legislation are the property of Upshur County West Virginia and the reproduction, copying, distribution or sale of such tax maps or any copies thereof without the written permission of the Upshur County Assessor is prohibited by law.

KEY MAP

| | | |
|----|----|----|
| 4L | 4L | 4L |
| 4L | 3 | 4L |
| 4L | 4L | 4L |

UPSHUR COUNTY
STATE OF WEST VIRGINIA
Office of Assessor

DISTRICT

FRENCH CREEK
SHEET NO:3

Date, Aerial Photography: APRIL - MAY 1962 Date, Map: 5-27-64
Photo No: UP-5-84 Scale: 1" = 100'