


KENTUCKY

O H I O

O H I O
R I V E R

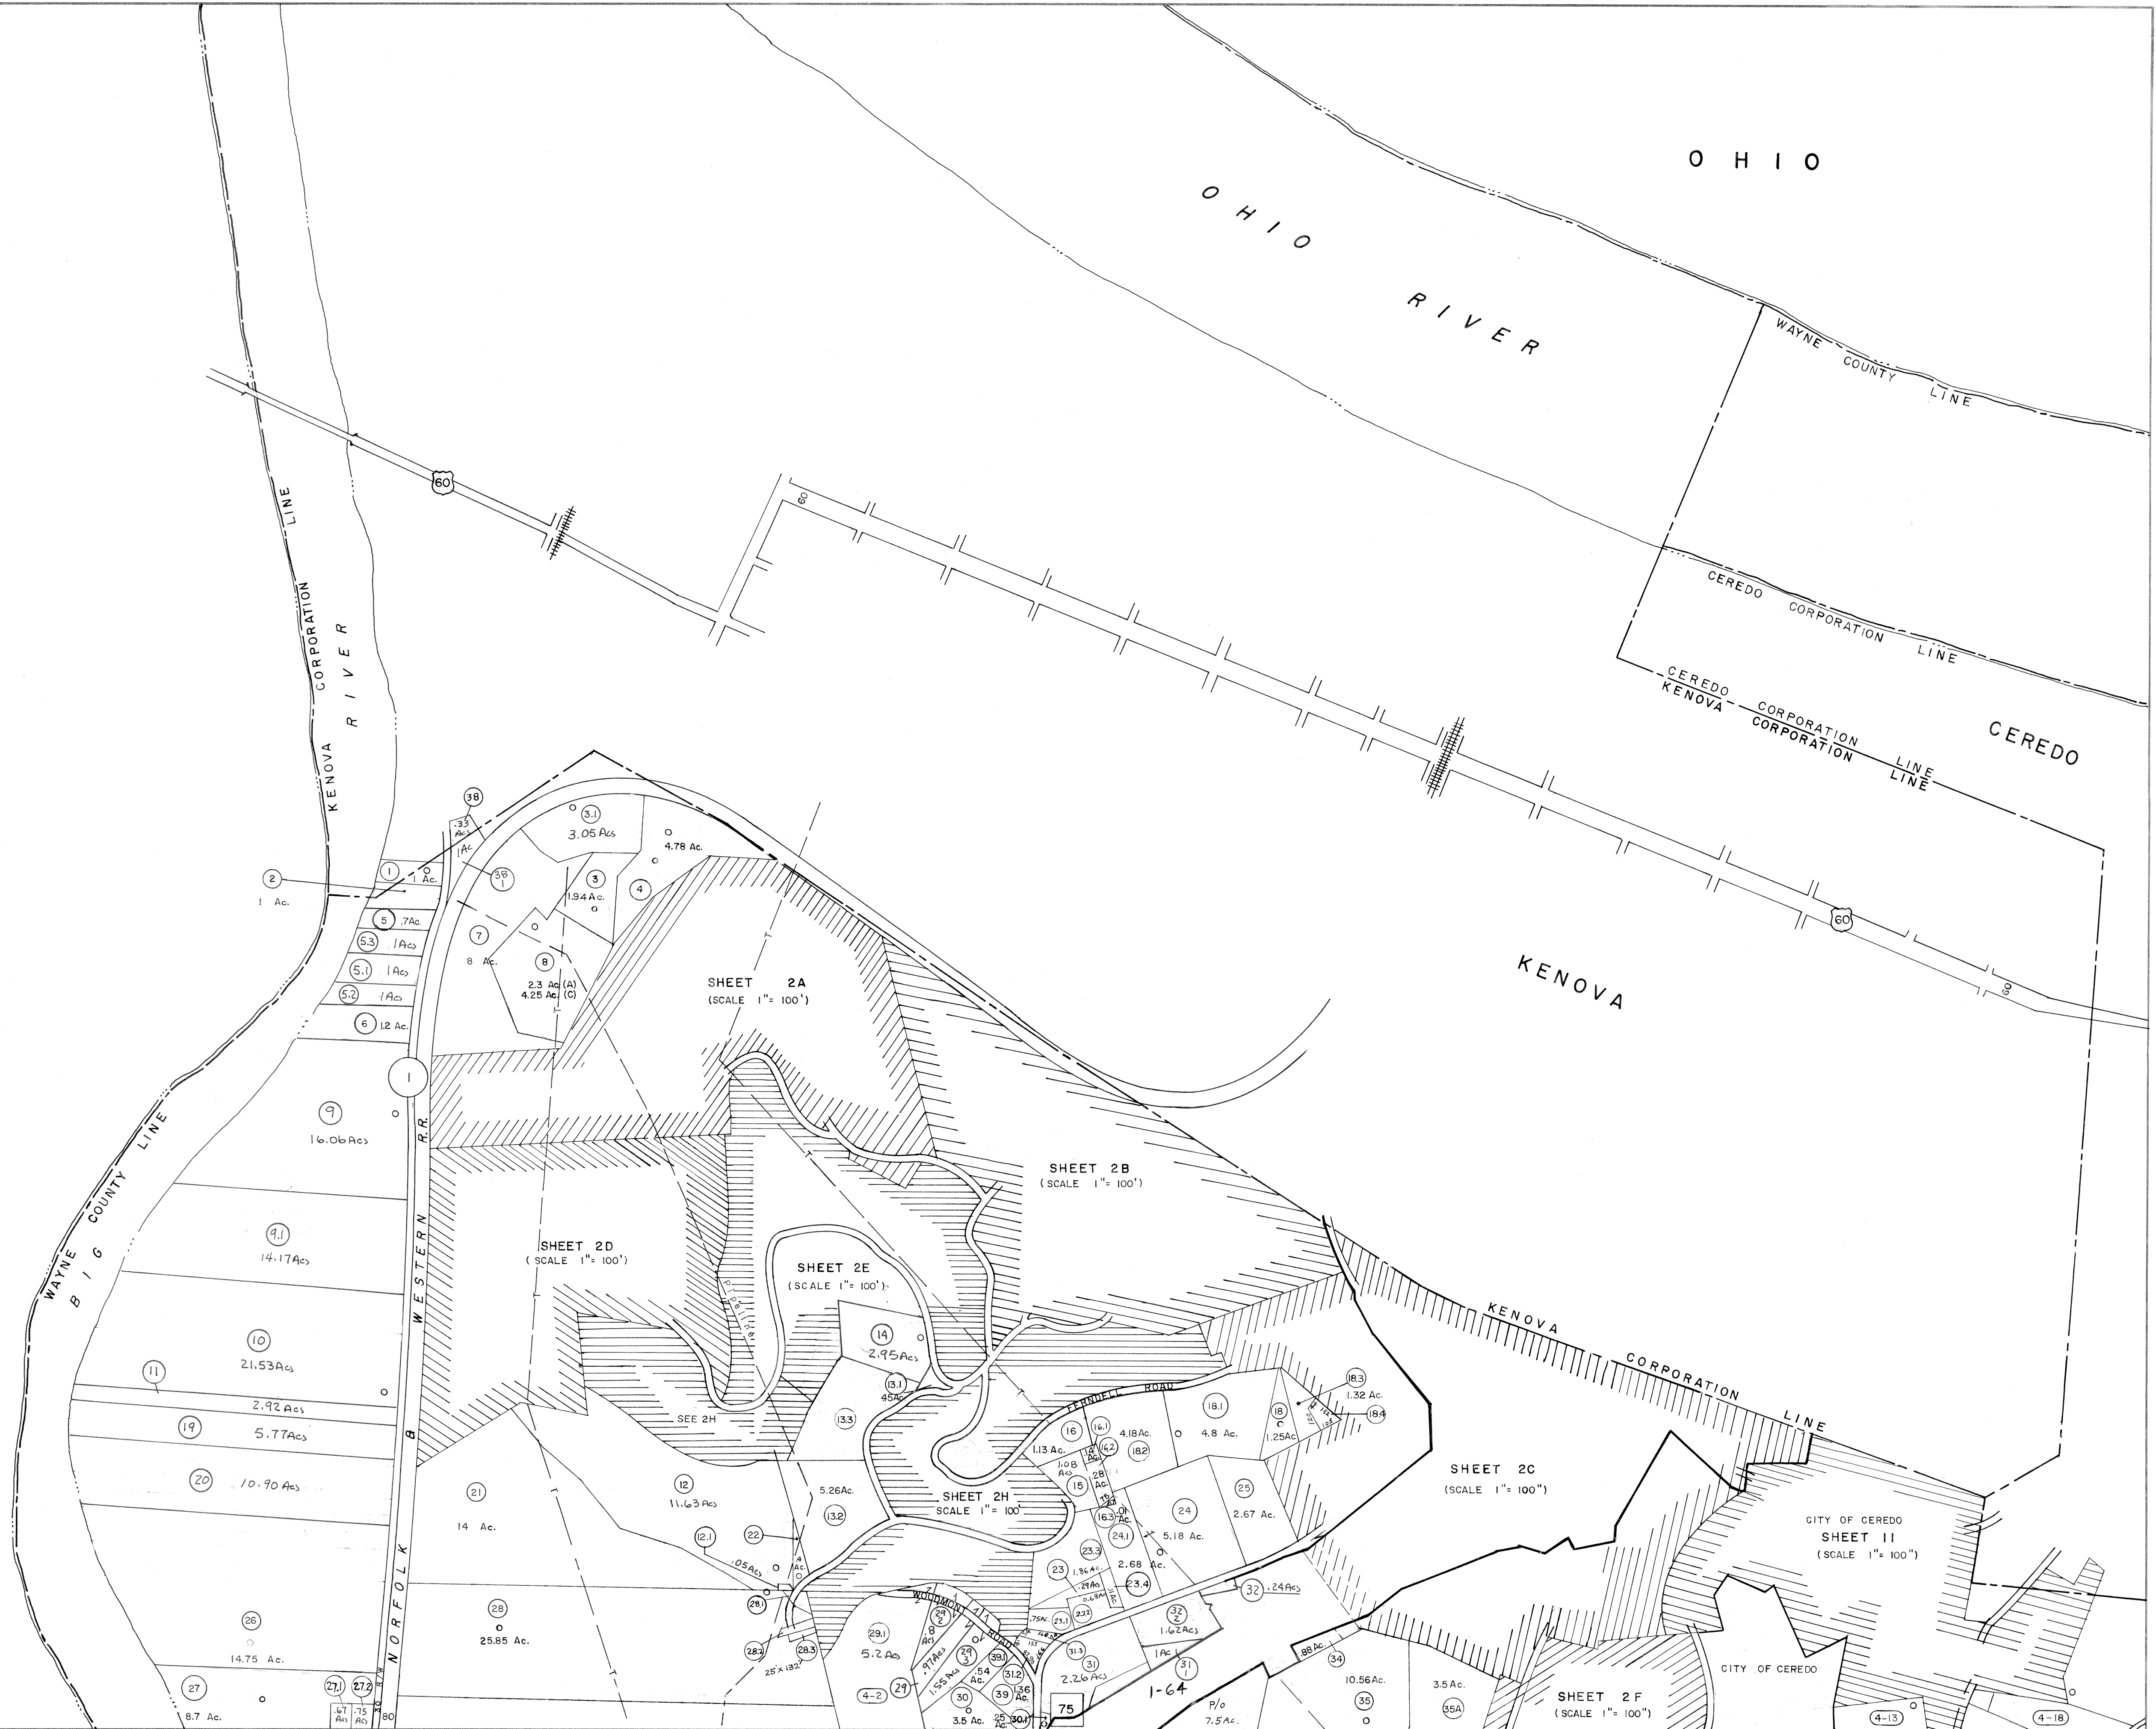

-	1	-
-	2	3
-	4	5

SHEET INDEX

Legend

Property line	-----	Original lot line	-----
Road, paved width	=====	Deed lot number, in parenthesis	(15)
Corporation line	-----	Parcel or index number in circle	15
District line	-----	Improvement	○
County line	-----	Railroad	—+—+—+—

Revisions

1	MAY 1961	9
2	Oct. 1963 — Rodgers	10
3	8-16-72 — T.M.	11
4	7-6-76 — D.S.	12
5	10-24-79 — [Signature]	13
6	REV. TO 7-1-86 — NCS	14
7	Revised 16 7-1-88 — [Signature]	15
8		16

WAYNE COUNTY, W. VA.
Office of Assessor
For Tax Purposes Only
Prepared by
BOOTHE CO., INC., GREENSBORO, N.C.

CEREDO DISTRICT
SHEET 2
DATE, AERIAL PHOTOGRAPHY: APR. 1960
PHOTO NO. 11-4-138,140
DATE, MAP: DEC. 1960
SCALE: 1" = 400'