



O H I O R I V E R

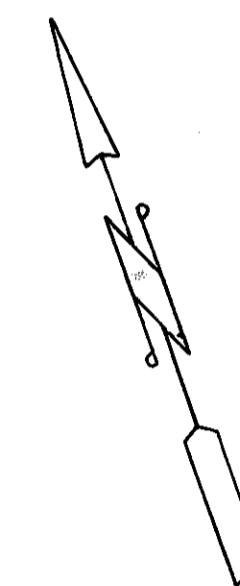

KENOVA CORPORATION LIMITS

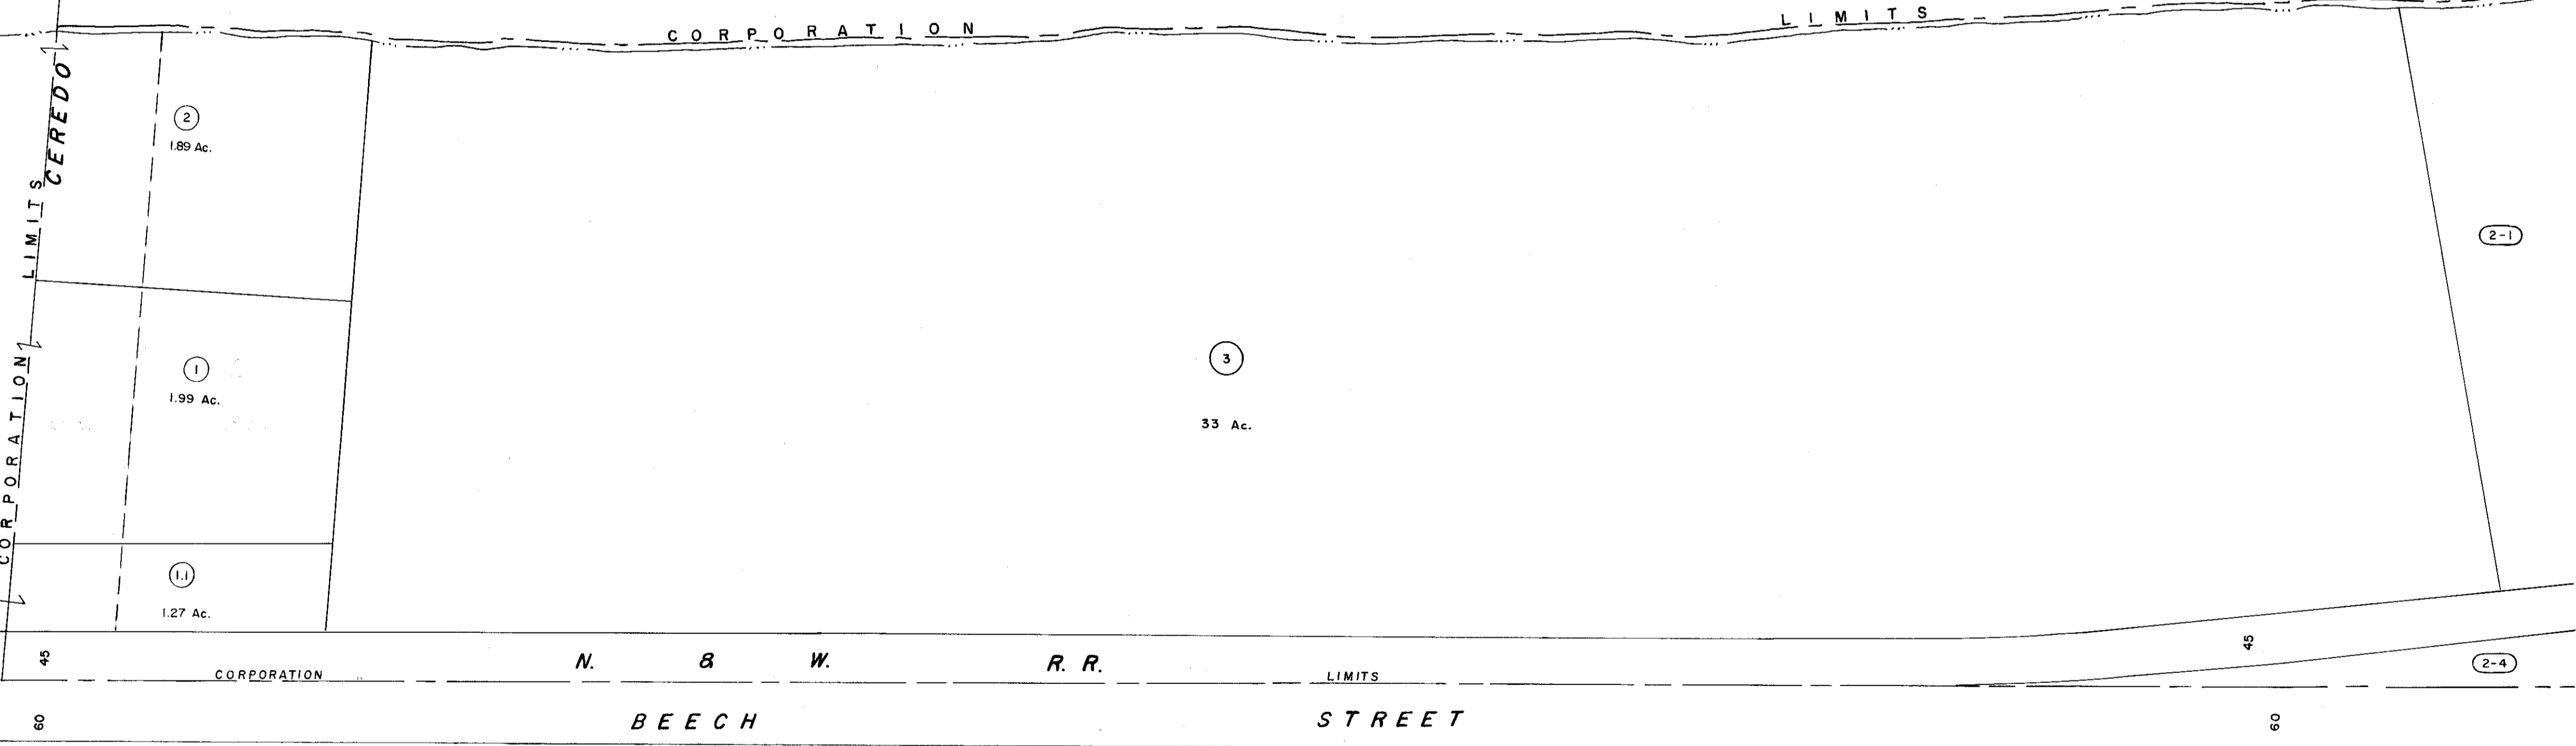

-	-	-
-	1	2
-	-	6

SHEET INDEX

Legend

Property line	—————	Original lot line	-----
Road, paved width	-----	Deed lot number, in parenthesis	(18)
Corporation line	-----	Parcel or index number in circle	(99)
District line	-----	Improvement	O
County line	-----	Railroad	—+—+—+—

Revisions

1	August 1963	Rodgers	9	17
2	7-1-88	TRL	10	18
3			11	19
4			12	20
5			13	21
6			14	22
7			15	23
8			16	24

WAYNE COUNTY, W. VA.
Office of Assessor

For Tax Purposes Only

Prepared by
BOOTHE CO., INC., GREENSBORO, N.C.

CITY OF CEREDO
SHEET 1

DATE, AERIAL PHOTOGRAPHY: APR. 1960
PHOTO NO. 11-3-10

DATE, MAP: JUNE 1960
SCALE: 1" = 100'