


# O H I O R I V E R

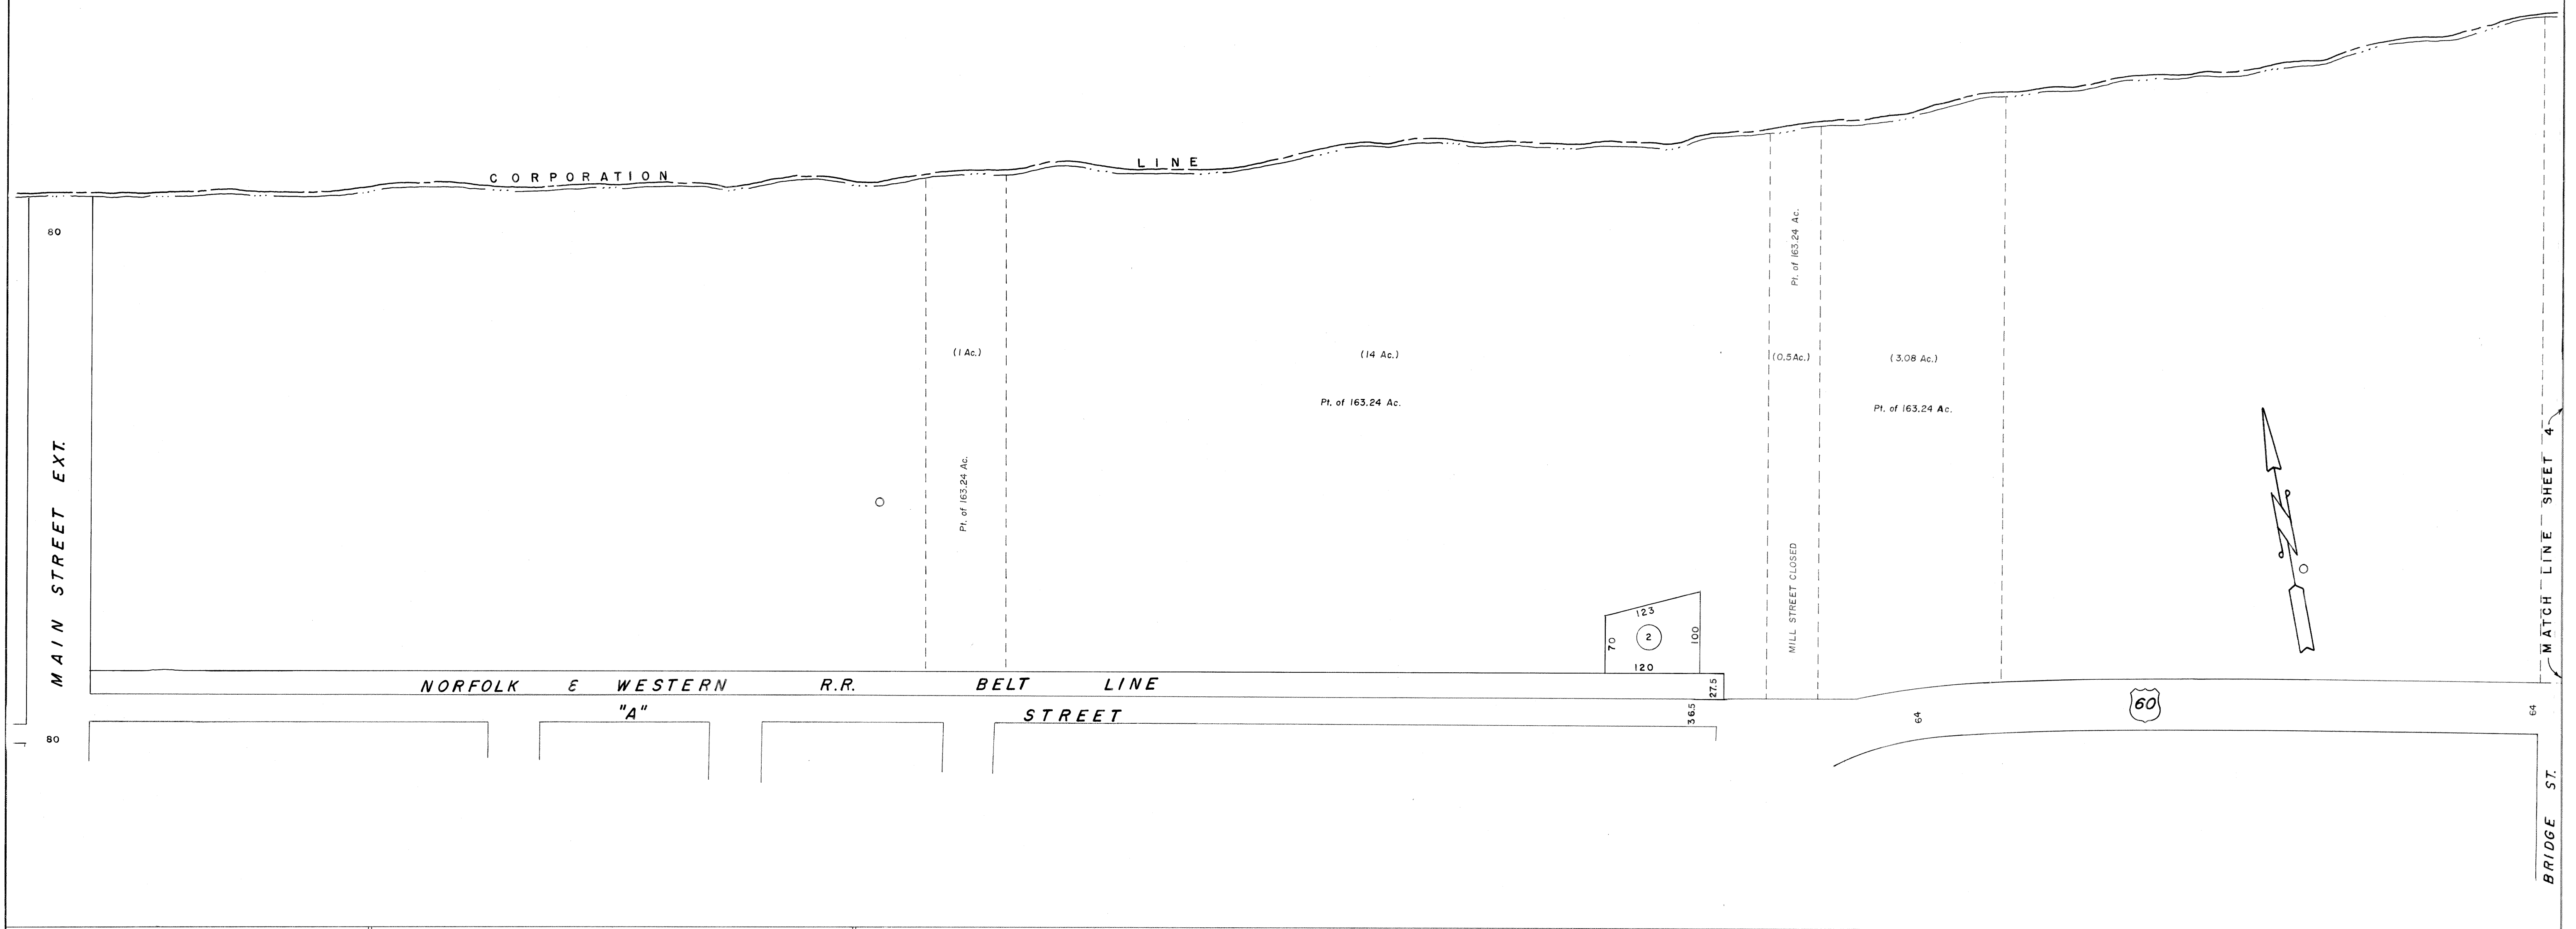

2	3	4
6	7	7

SHEET INDEX

### Legend

Property line Road, paved width Corporation line District line County line	Original lot line Dead lot number, in parenthesis (18) Parcel or index number in circle (99) Improvement Railroad
--	---

### Revisions

1	August 1963	Rodgers	9	17
2			10	18
3			11	19
4			12	20
5			13	21
6			14	22
7			15	23
8			16	24

**WAYNE COUNTY, W. VA.**  
 Office of Assessor  


---

**For Tax Purposes Only**  
 Prepared by  
 BOOTHE CO., INC., GREENSBORO, N.C.

## CITY OF CEREDO

### SHEET 3

DATE, AERIAL PHOTOGRAPHY: APR. 1960  
 PHOTO NO. 11-3-30  
 DATE, MAP: APR. 1961  
 SCALE: 1" = 100'