
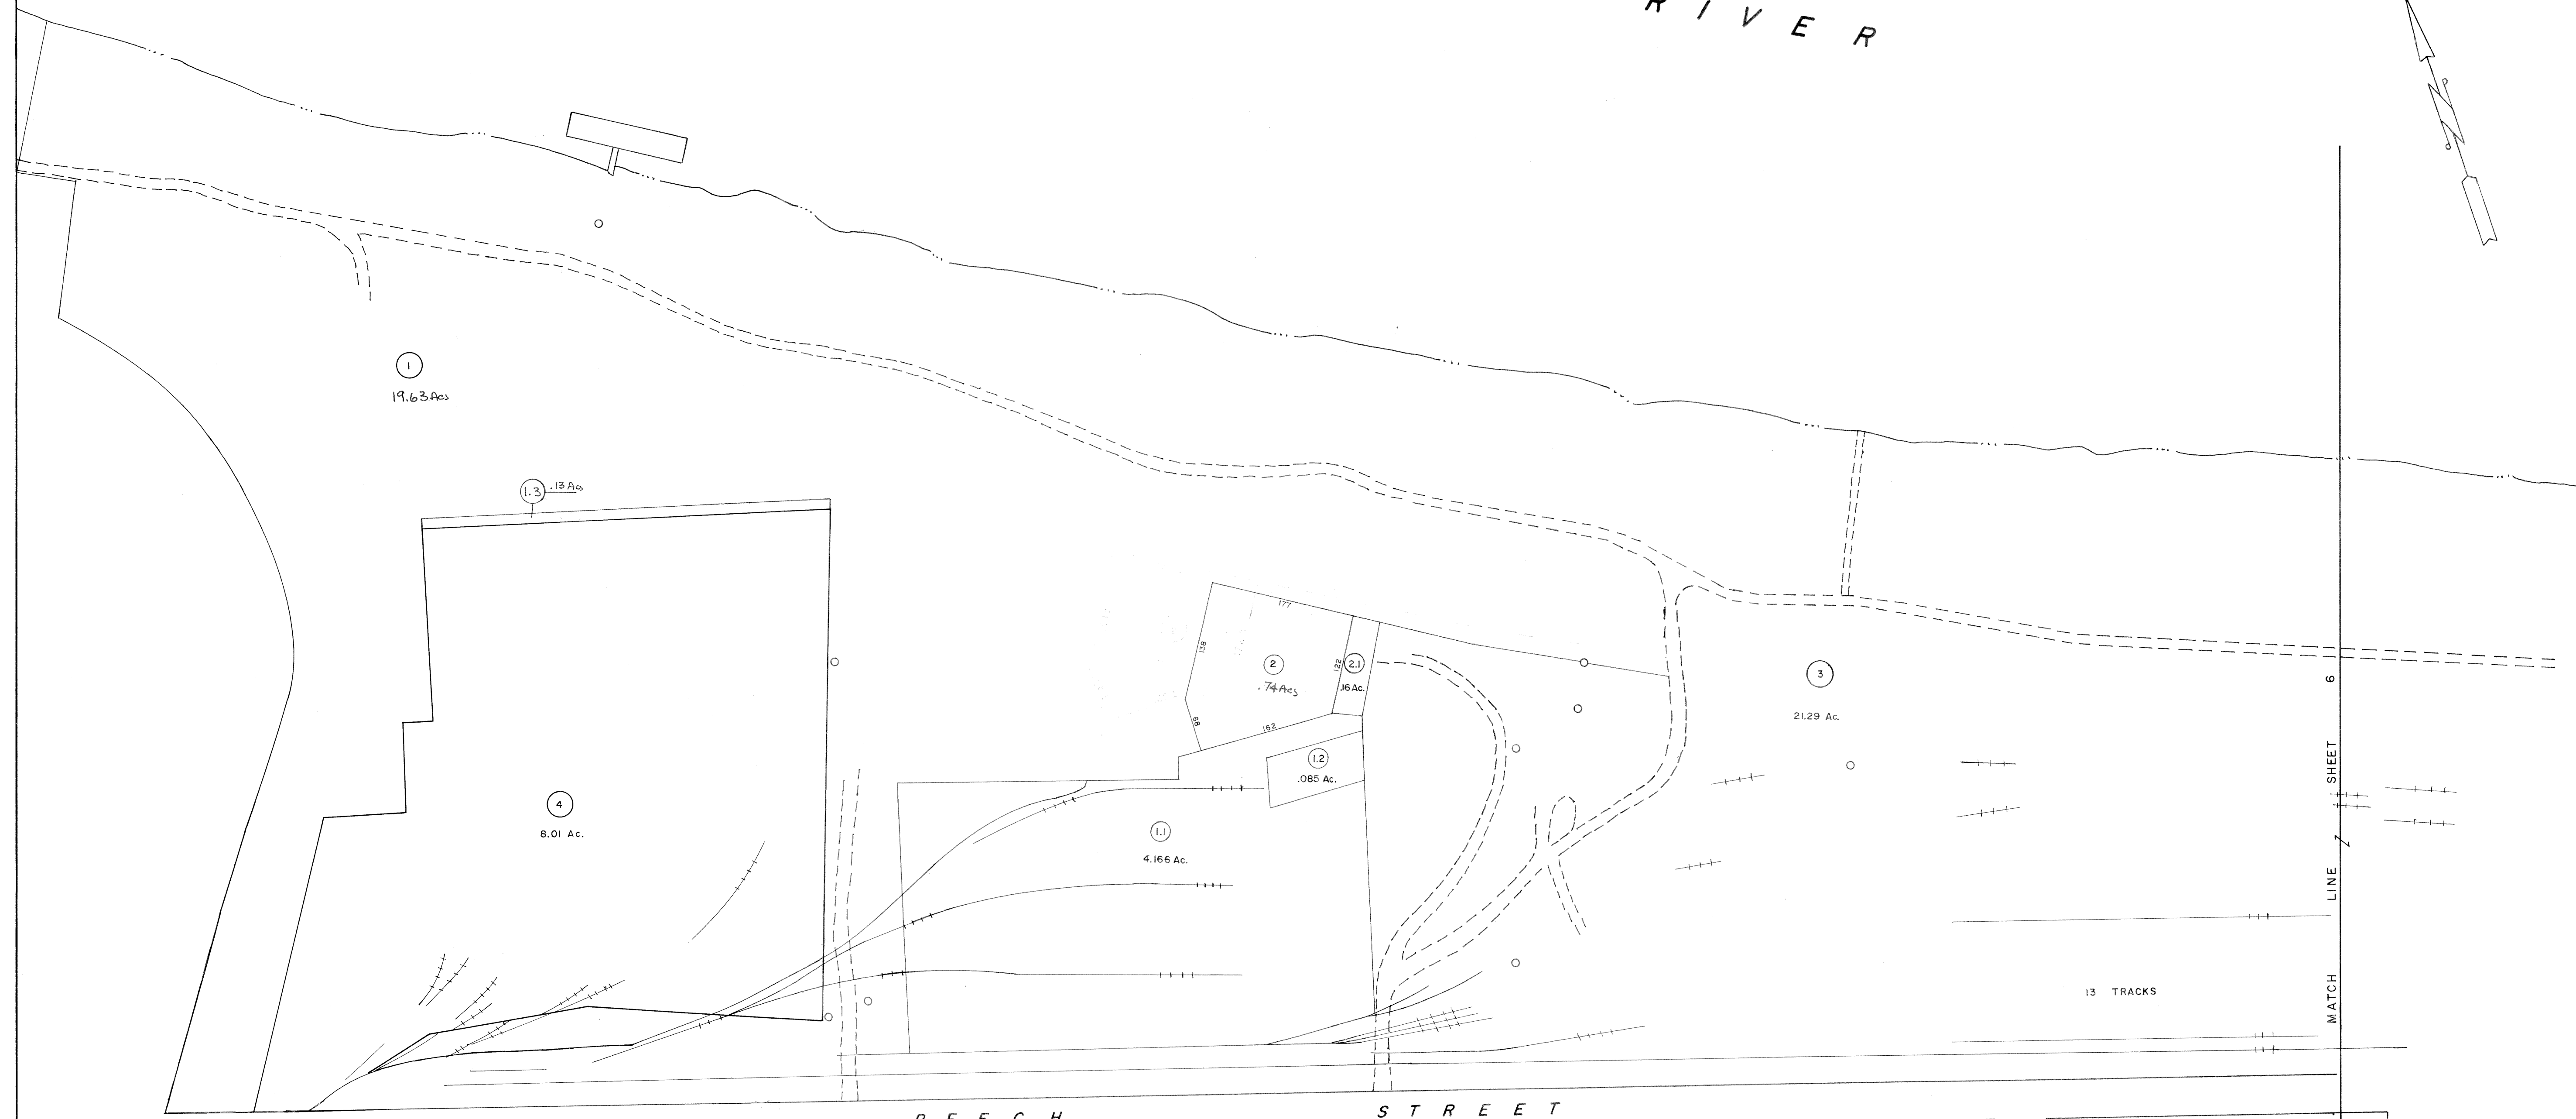


O H I O  
R I V E R

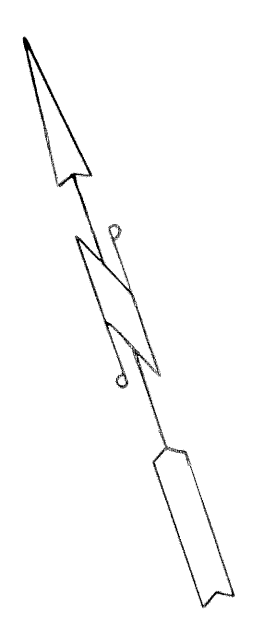

2		-
4	5	6
7	8	9

SHEET INDEX

**Legend**

Property line	—————	Original lot line	-----
Road, paved width	=====	Deed lot number, in parenthesis	(18)
Corporation line	-----	Parcel or index number in circle	⊙
District line	-----	Improvement	⊙
County line	-----	Railroad	⊙

**Revisions**

1	7-1-88	TRL	9	17
2	Excavator	6199	10	18
3			11	19
4			12	20
5			13	21
6			14	22
7			15	23
8			16	24

**WAYNE COUNTY, W. VA.**  
 Office of Assessor  
 For Tax Purposes Only  
 Prepared by  
 BOOTHE CO., INC., GREENSBORO, N.C.

**CITY OF KENOVA**  
 SHEET 5

DATE, AERIAL PHOTOGRAPHY: APR. 1960  
 PHOTO NO. 11-3-13  
 DATE, MAP: JUNE 1960  
 SCALE: 1" = 100'