



TOWN AND COUNTRY SUB-DIVISION

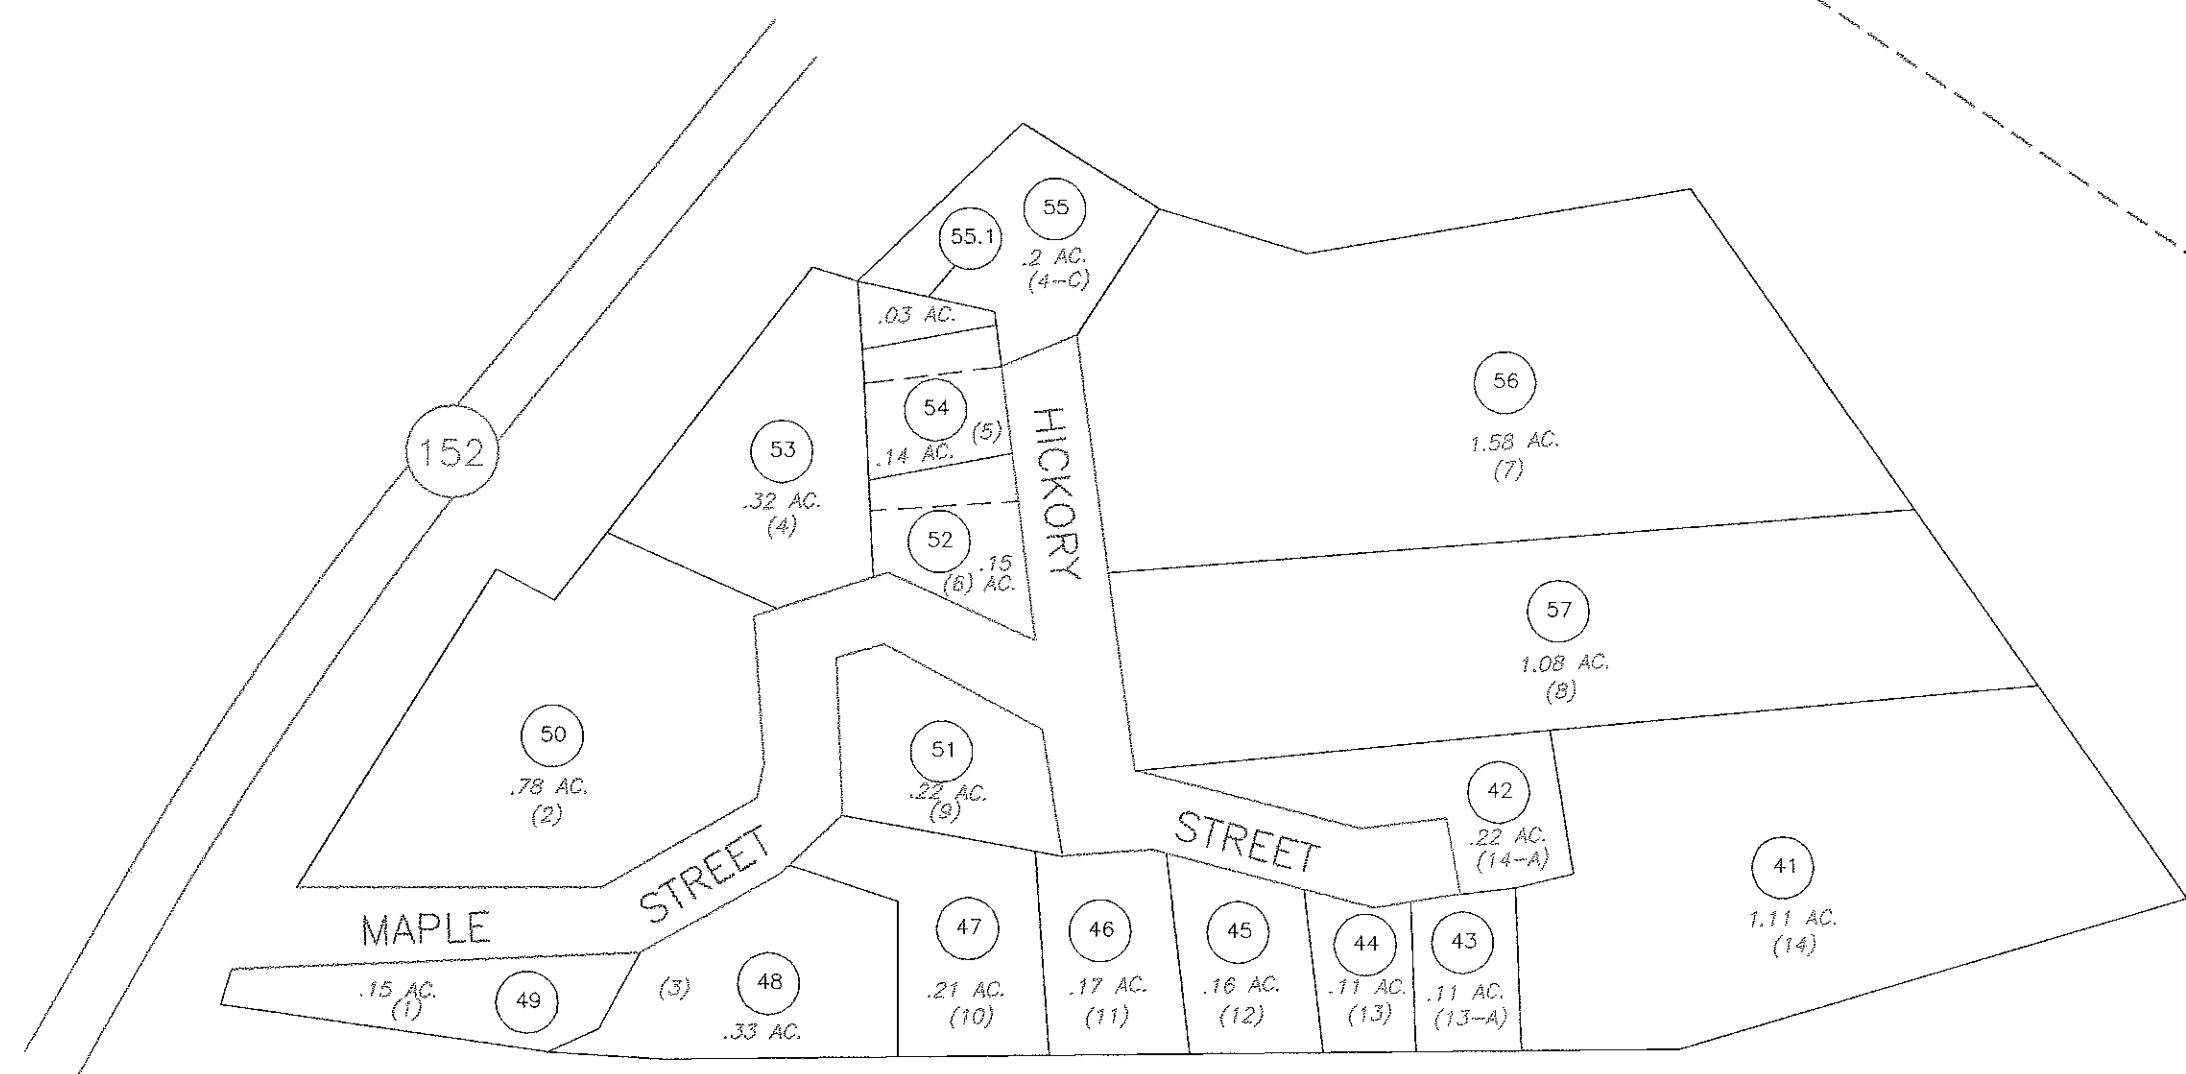

MAPLE HEIGHTS

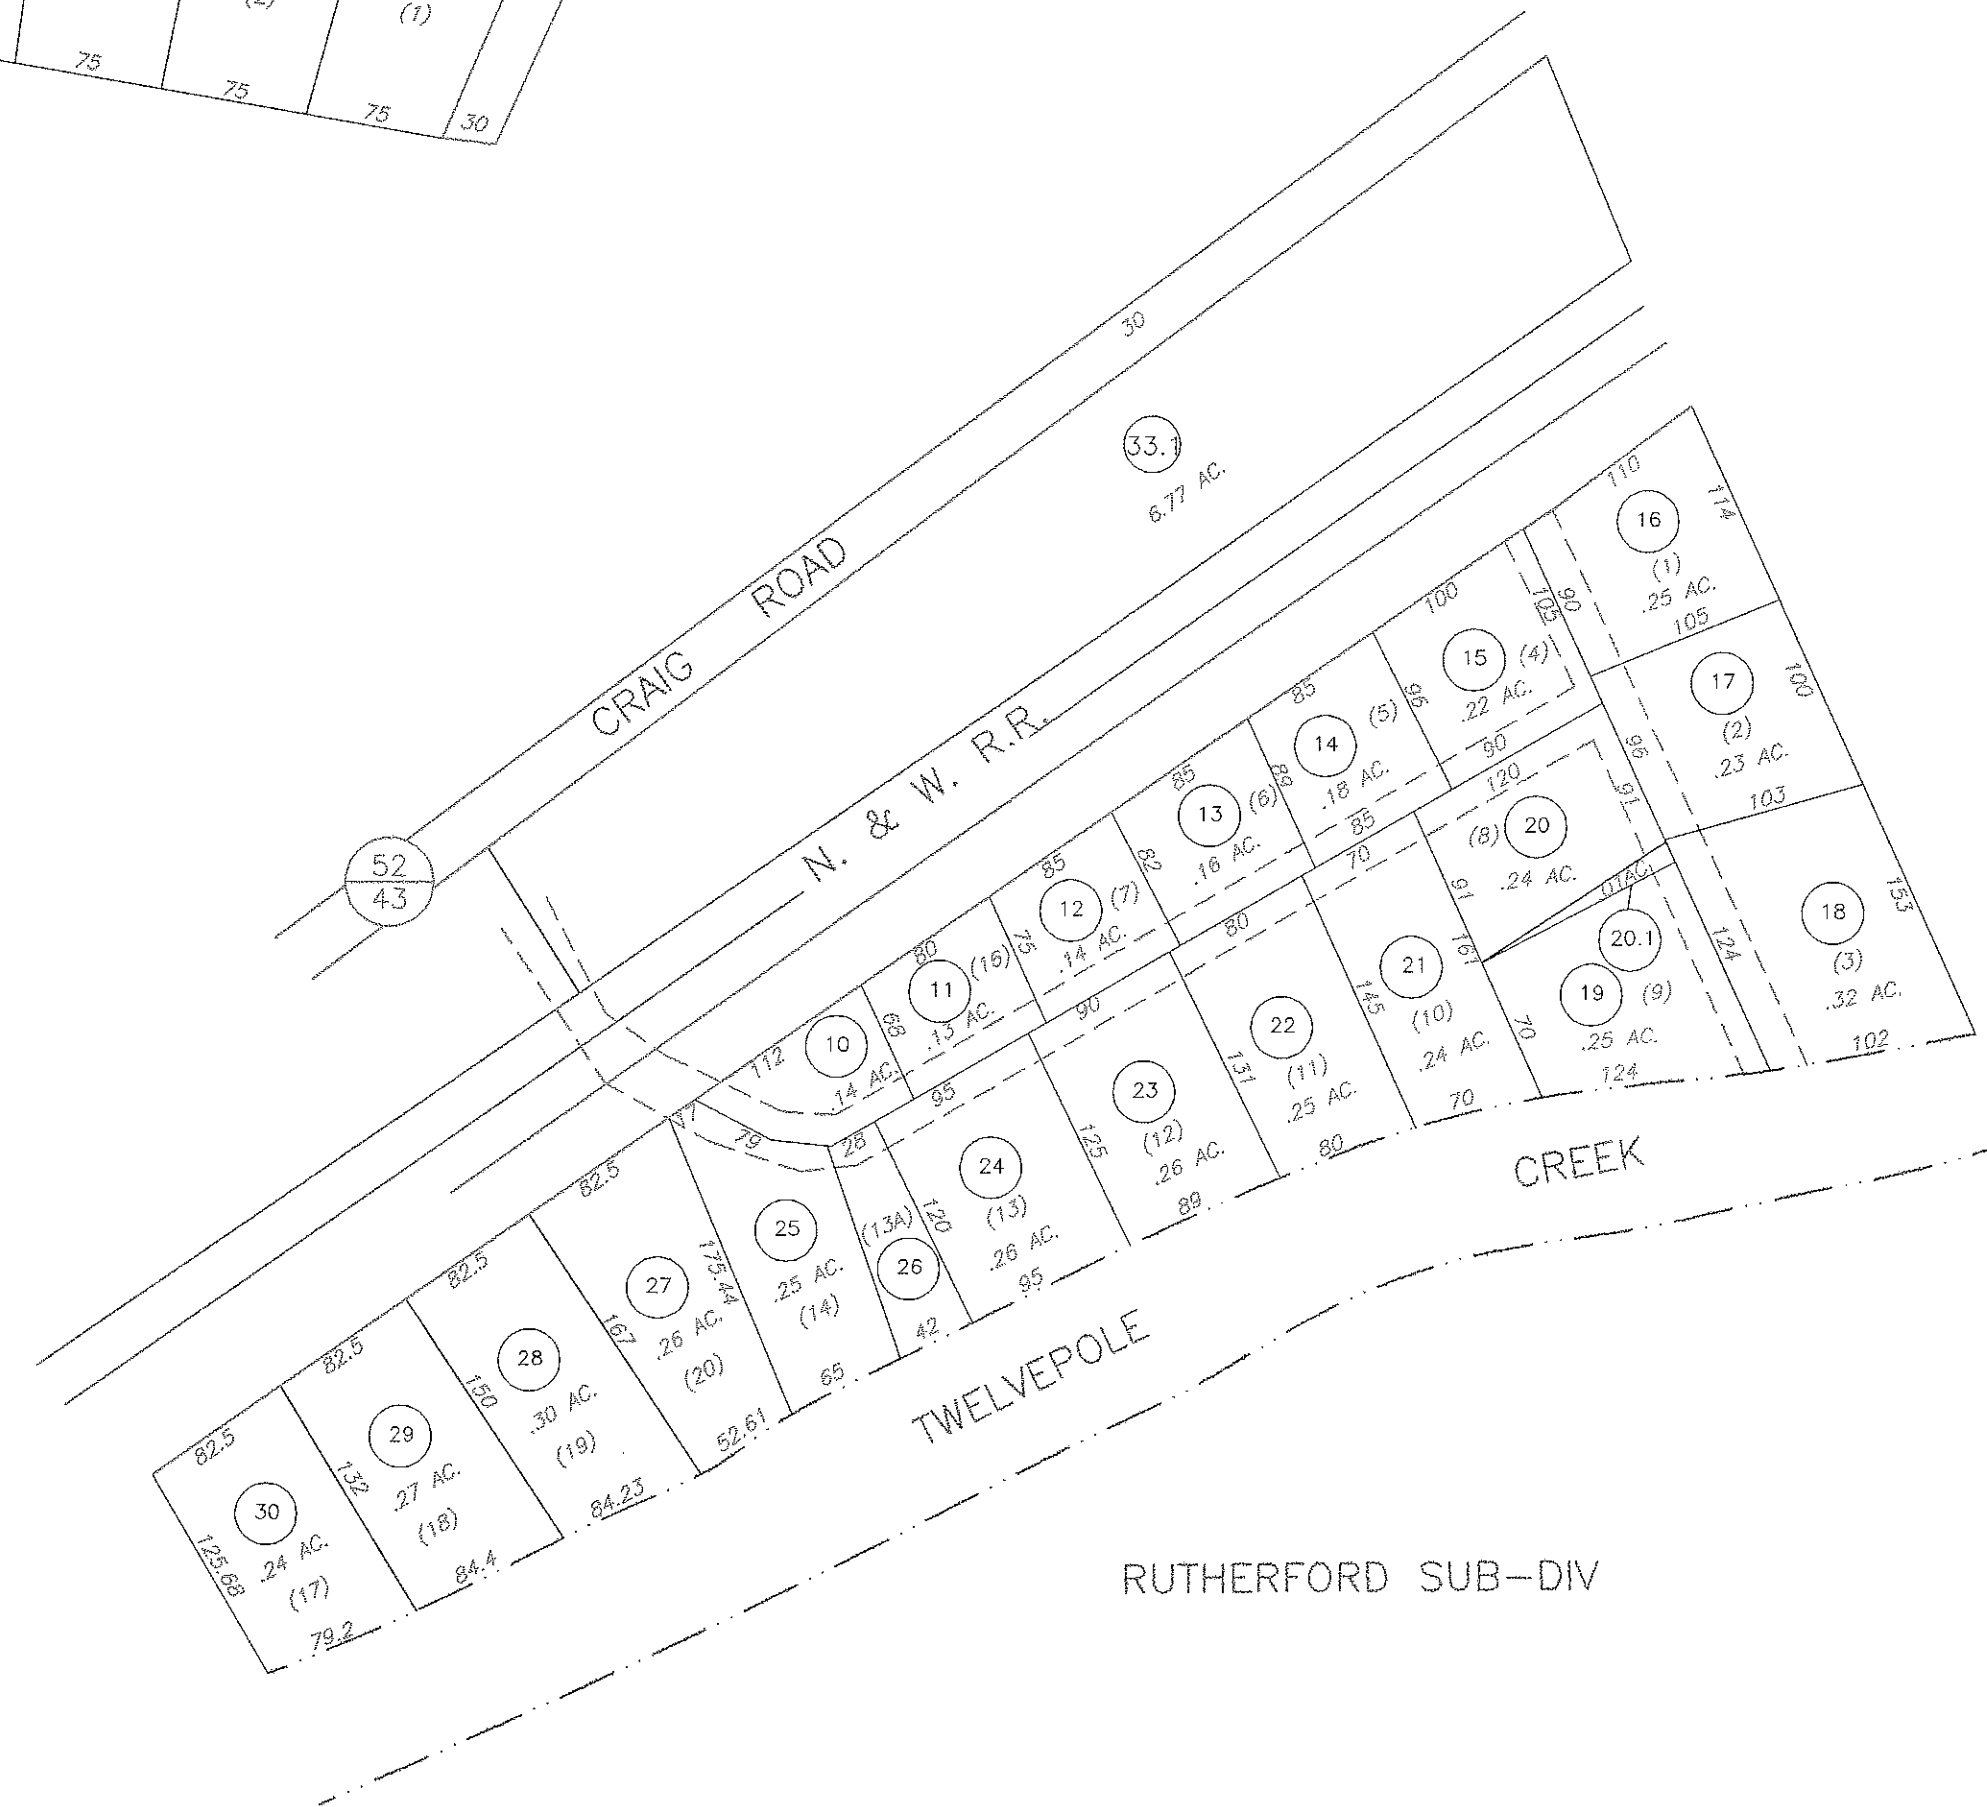

RUTHERFORD SUB-DIV

This document is a tax map. It was compiled for purposes of taxation from available record evidence and has not been field verified. It is not a valid survey plat. The existence of data on this map does not imply any official status to such data. The Wayne County Assessor's Office assumes no liability that might result from use of this document.

SCALE: 1" = 100'

LEGEND

Property Line	—	Original Lot Line	- - - -
Road, Paved Width	==	Deed Lot Number	(10)
Corporation Line	—	Parcel Number	(103)
District Line	—	Improvement	○
County Line	—	Railroad	—+—+—

REVISIONS

SHEET INDEX

26B

WAYNE COUNTY, WV

Office of Assessor

FOR TAX PURPOSES ONLY

UNION DISTRICT

MAP 26B

DATE DRAWN - ORIGINAL: AUG. 17, 1972
DIGITIZED: MARCH, 1992
DRAWN BY: JSC

AERIAL PHOTOGRAPHY: APRIL, 1960 PHOTO 11-3-2