

SHEET 4B

Twinpole Creek

SHEET 4P

4-19.8

4-19

4-152

4-19.7

4-19.2

4-24.11

4-24.6

4-24.2


4-24.5

4-24.10


4-24.09

4-24.14

4-24

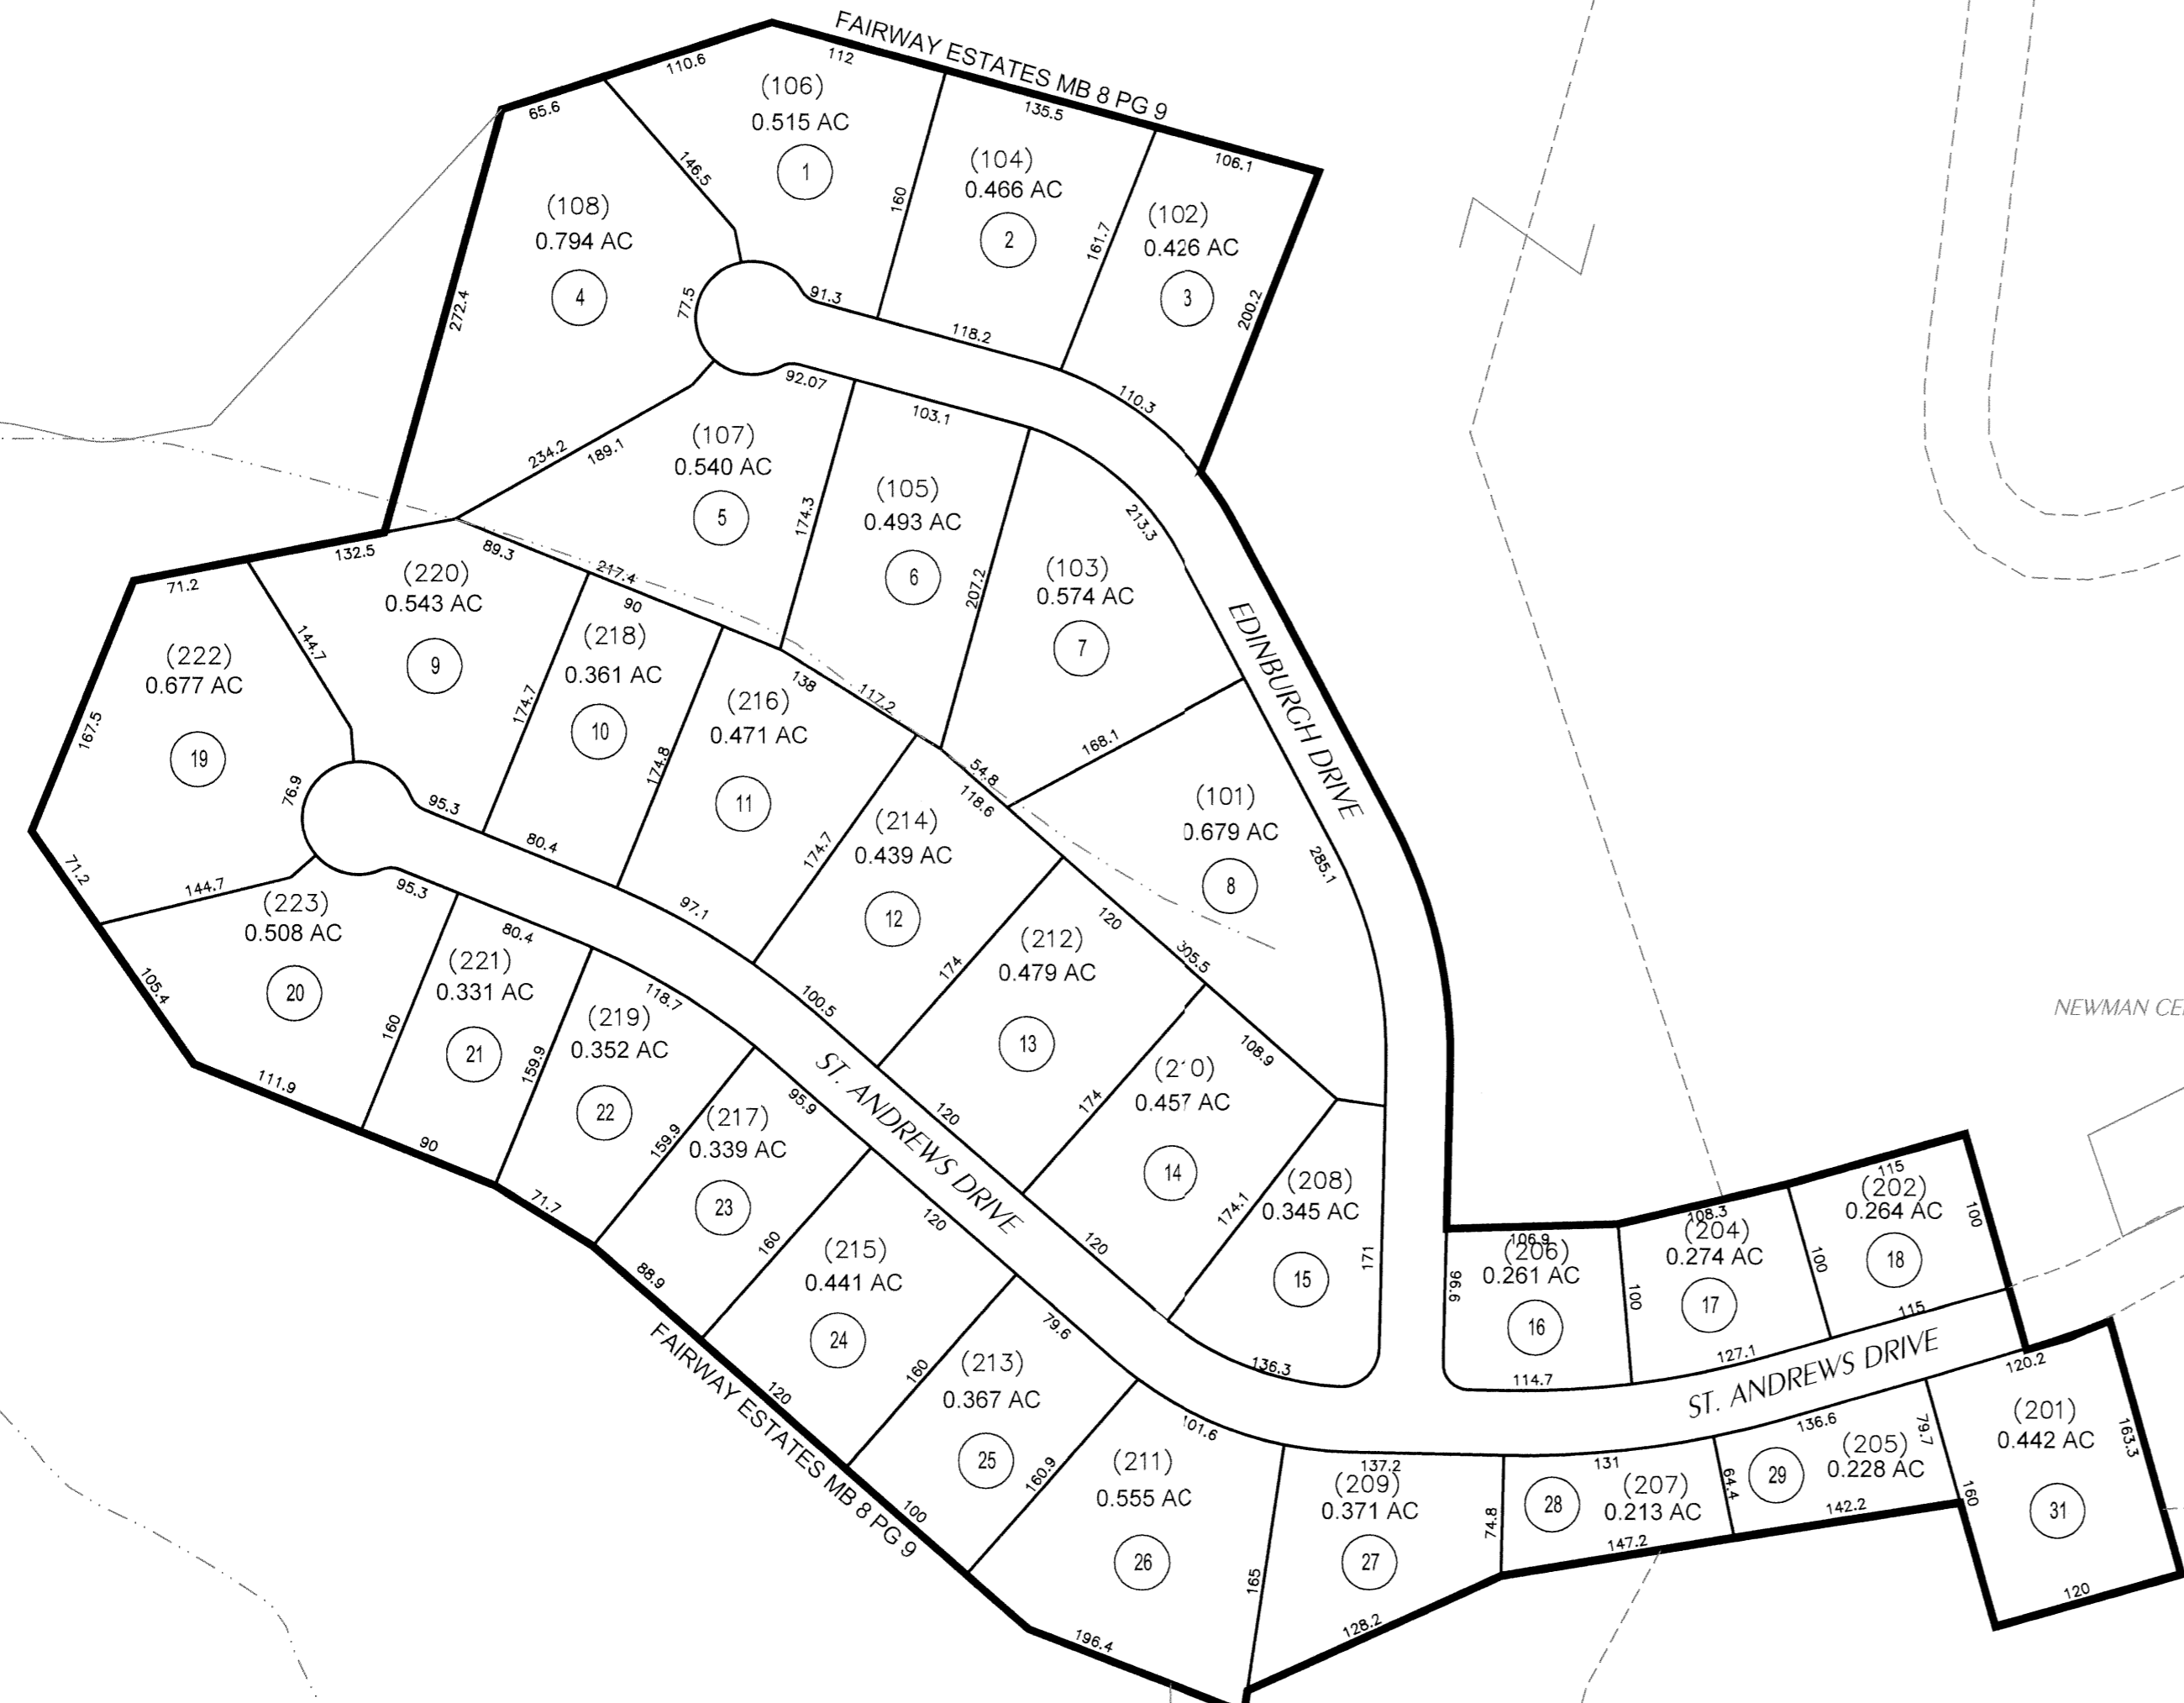

LEGEND	
PROPERTY LINE	PROPERTY SURVEY (S)
ORIGINAL LOT LINE, TRACT LINE	CALCULATED ACREAGE (C)
ROAD, PAVED WIDTH	DEED LOT NUMBER (10)
CORPORATION LINE	PARCEL NUMBER (0)
DISTRICT LINE	RAILROAD
COUNTY LINE	COTERMINOUS PARCEL

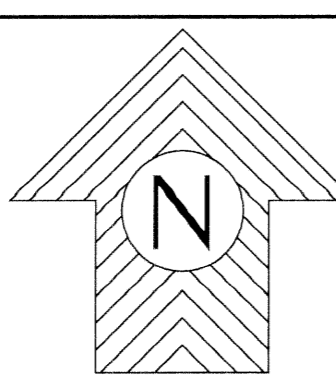

SHEET INDEX		
-	4	
4	4G	4
-	4	

REVISIONS & NOTES	
CREATED APR. 2005	
PROJECTION: WVSPC-SOUTH (FEET)-(NAD83)	
LAST UPDATE: 09-16-2009- MMS	(PARCELS CURRENT: 2009 I.B.)

WAYNE COUNTY, WV
Office of Assessor

FOR TAX PURPOSES ONLY

UNION DISTRICT
MAP 4G

THIS IS A TAX MAP, NOT A SURVEY MAP.
This map was compiled from existing surveys & record documents for **TAXATION PURPOSES ONLY**. The lines and features shown hereon have not been field verified and should not be relied upon to determine the actual true location of any boundary or other feature. The Wayne County Assessor's Office assumes no liability for the improper use of this document, the accuracy or placement of any parcel or other information depicted hereon, or lack thereof.
SCALE: 1" = 100'