

OHIO


OHIO

RIVER

HUNTINGTON CORPORATION LINE

HUNTINGTON

CEREDO

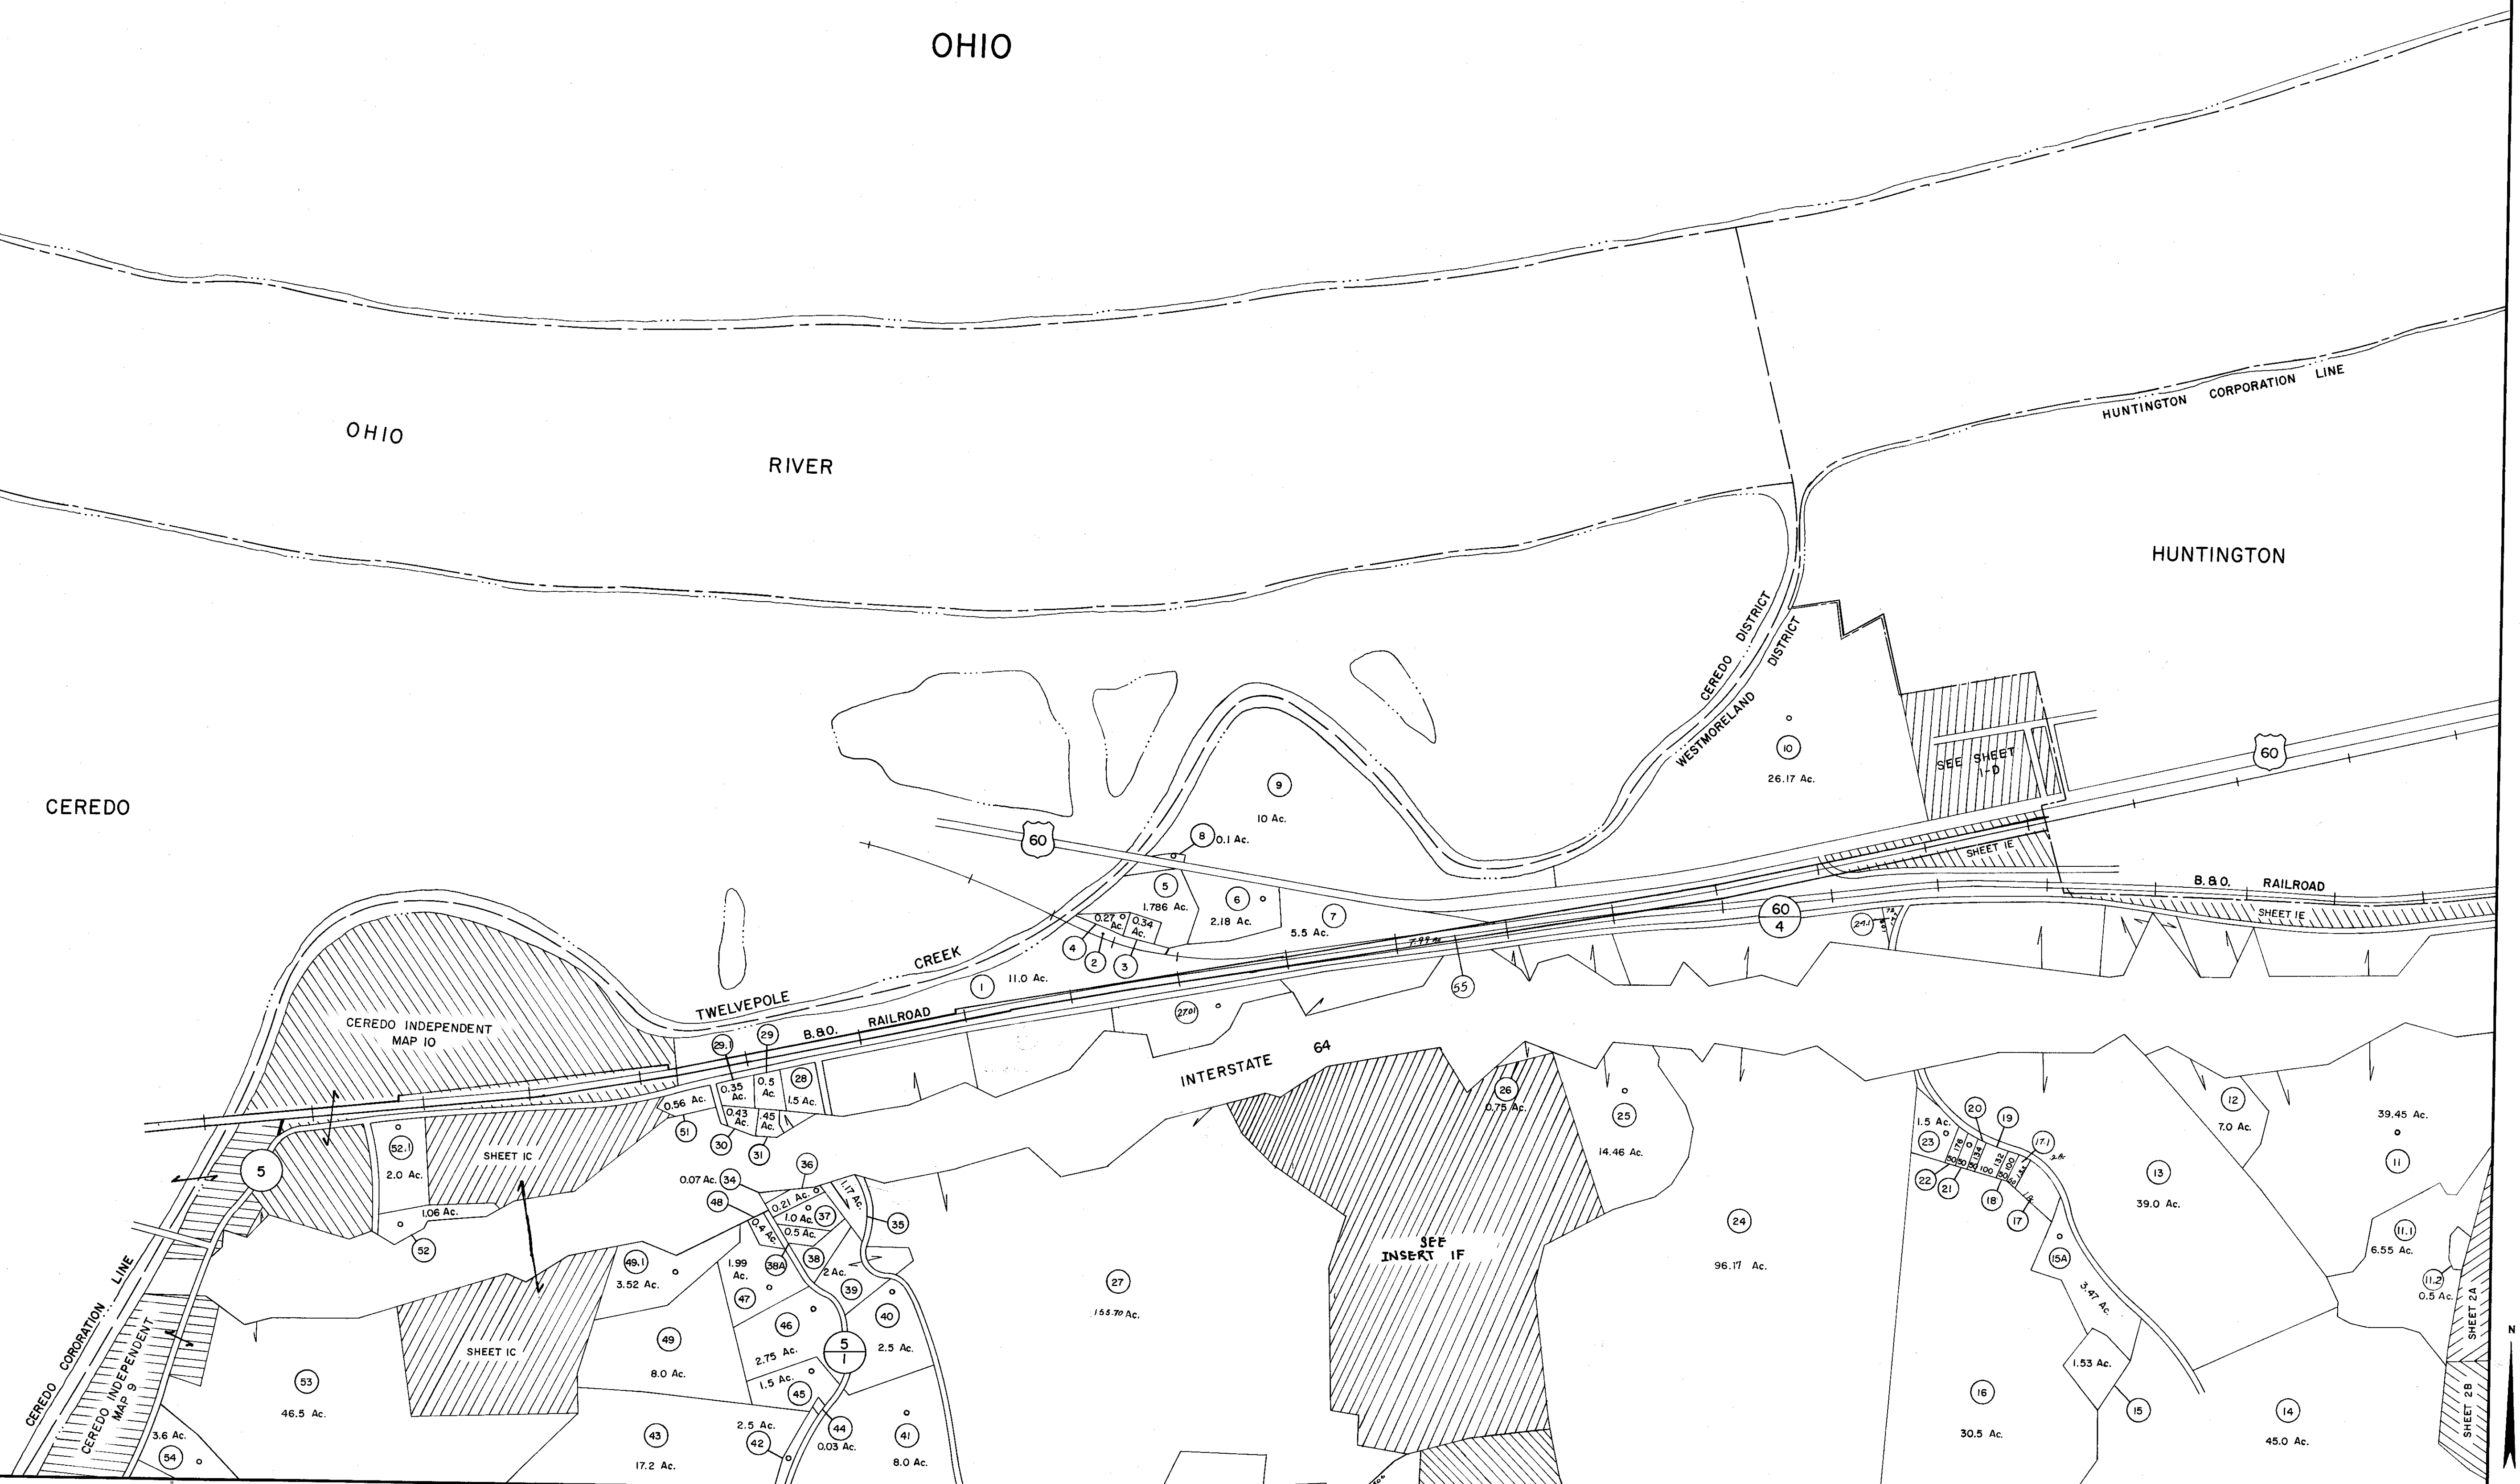

SHEET	1	2	INDEX
	3	4	

PREPARED BY
BOOTHE CO. INC.
 GREENSBORO, N. C.

Legend

Property line	Original lot line	Deed lot number in parenthesis (15)
Edge of pavement or roadway	Parcel or index number in circle (10)	Improvement
Corporation line	District line	Railroad
District line	County line	

Revisions

1	August 1964	Rodgers	9	17
2	August 1972	Callaway	10	18
3	7-1-88	TRL	11	19
4			12	20
5			13	21
6			14	22
7			15	23
8			16	24

WAYNE COUNTY — WEST VIRGINIA
Office of Assessor
 For Tax Purposes Only

WESTMORELAND DISTRICT
 City—Town—District:
 Map No: 1
 Date, Aerial Photography: APR. 1960 Date, Map: NOV. 1960
 Photo No.: 11-4-90 Scale: 1" = 400'

NO. 108 IMPERIAL A. S. & SMITH CO., PHO., PA.